



The diagram shows a curved, multi-layered structure, likely a pipe or duct. It consists of several concentric layers. The outermost layer is a solid line. Inside it is a dashed line, followed by another solid line, and then a final dashed line. At the bottom left, there is a cross-section of the structure, showing the internal layers and a central core. The cross-section is divided into several segments, with a central rectangular section and several smaller rectangular sections on either side. The overall shape is a quarter-circle arc.

- # ISTNIEJĄCA NIECKA BASENOWA

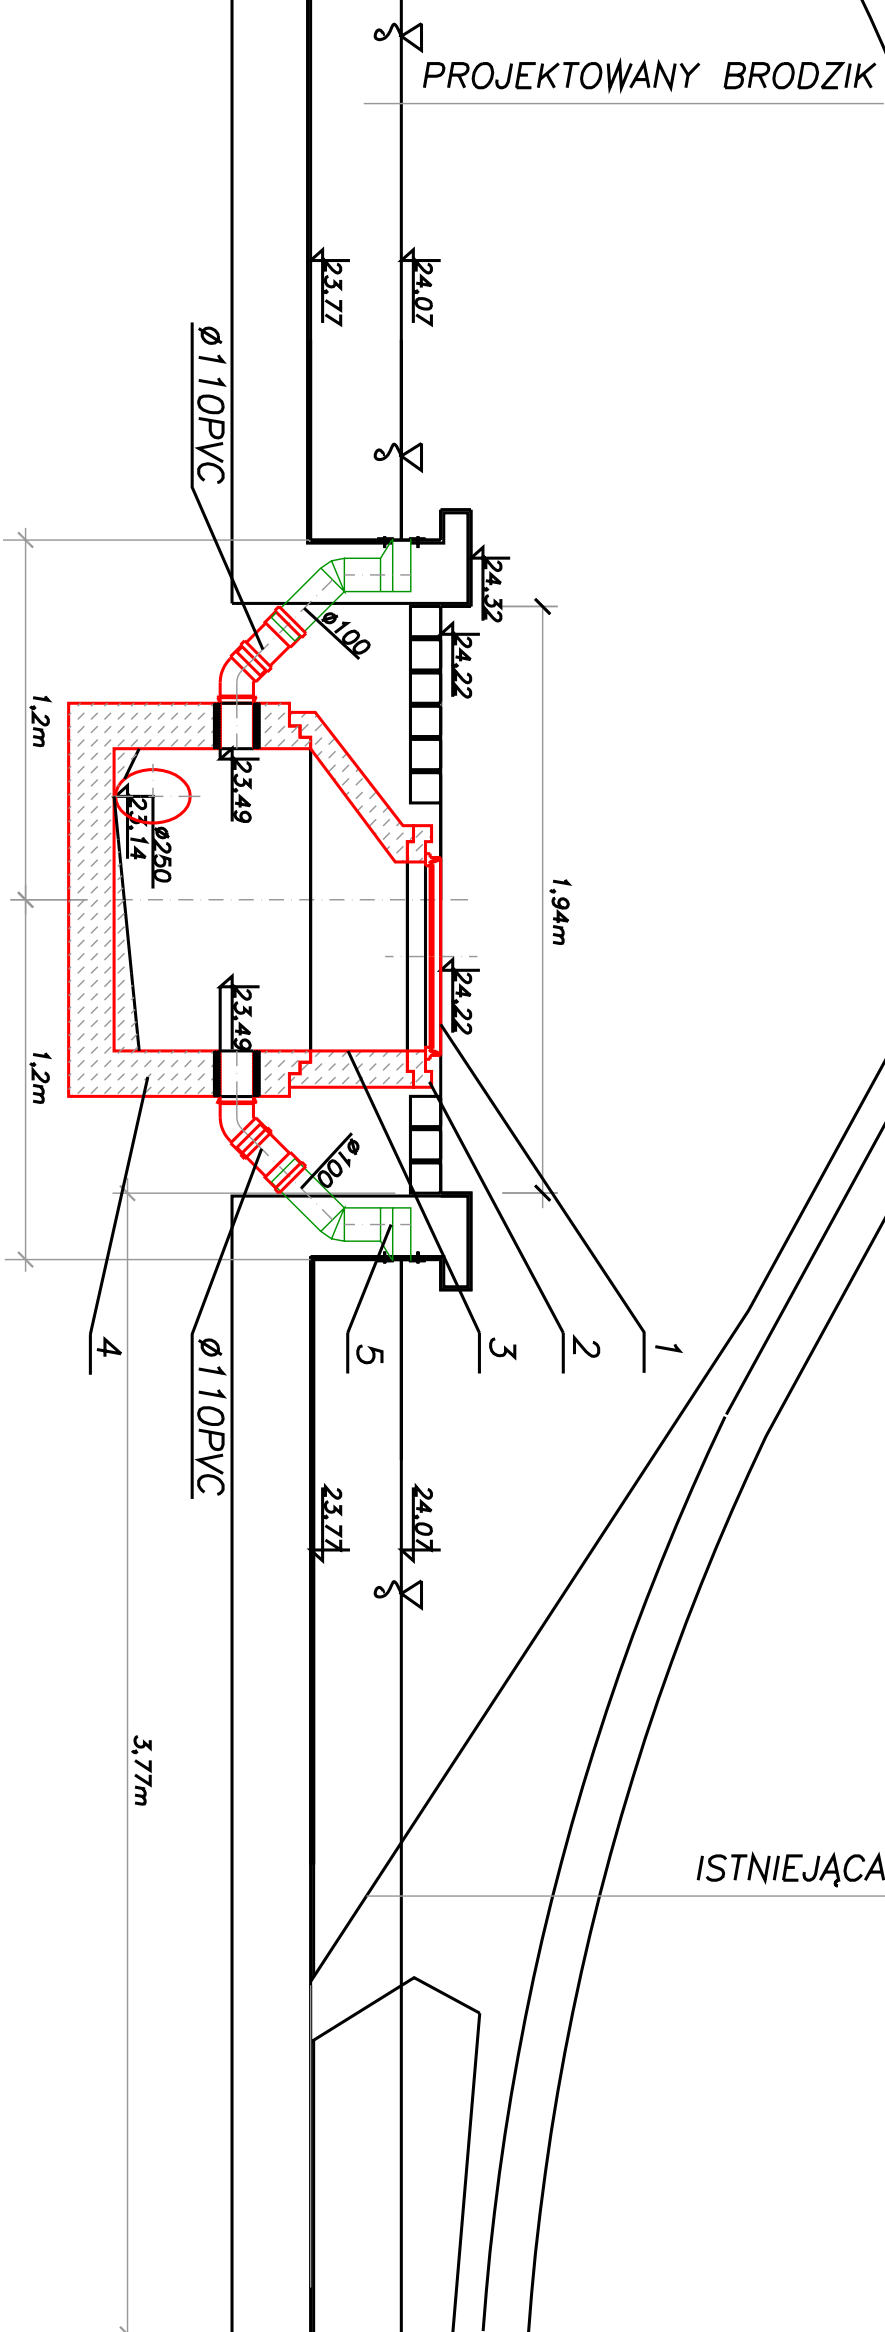

PROJEKTOWANY BRODZIK

ISTNIEJĄCA NIECKA BASENOWA

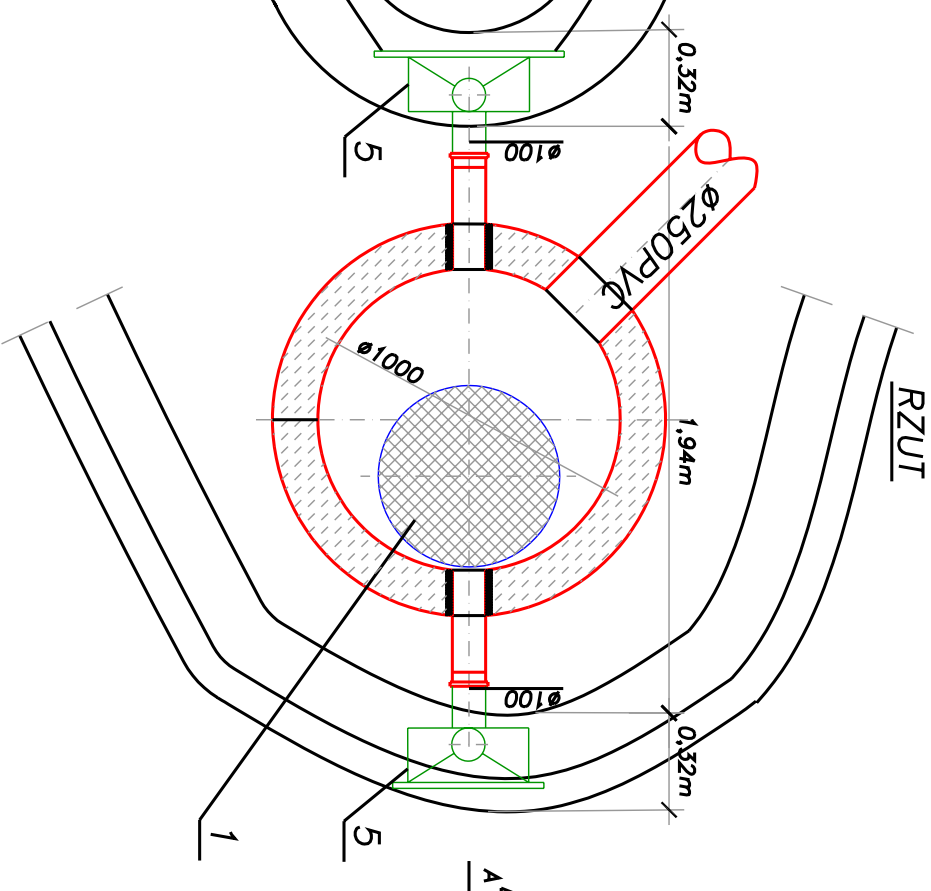

**PRACOWNIA
PROJEKTOWA**
top-eko

inż. Wojciech BOGUSŁAWSKI upr. nr 237/Sz/85, 277/Sz/85

mgr inż. Monika Grieger upr. nr 70/Sz/2002

ZAKŁAD USŁUG KOMUNALNYCH
ul. KU SŁOŃCU 125a, 71-080 SZCZECIN

**PROJEKT ZAGOSPODAROWANIA TERENU
INSTALACJE TECHNOLOGICZNE FONTANNY**

**SZCZEGÓŁ WYLOTÓW
WODY OBIEGOWEJ**

miejsce i data :	skala :
Szczecin , sierpień 2008	1:25
kod pliku :	nr rys. :
7301608	08