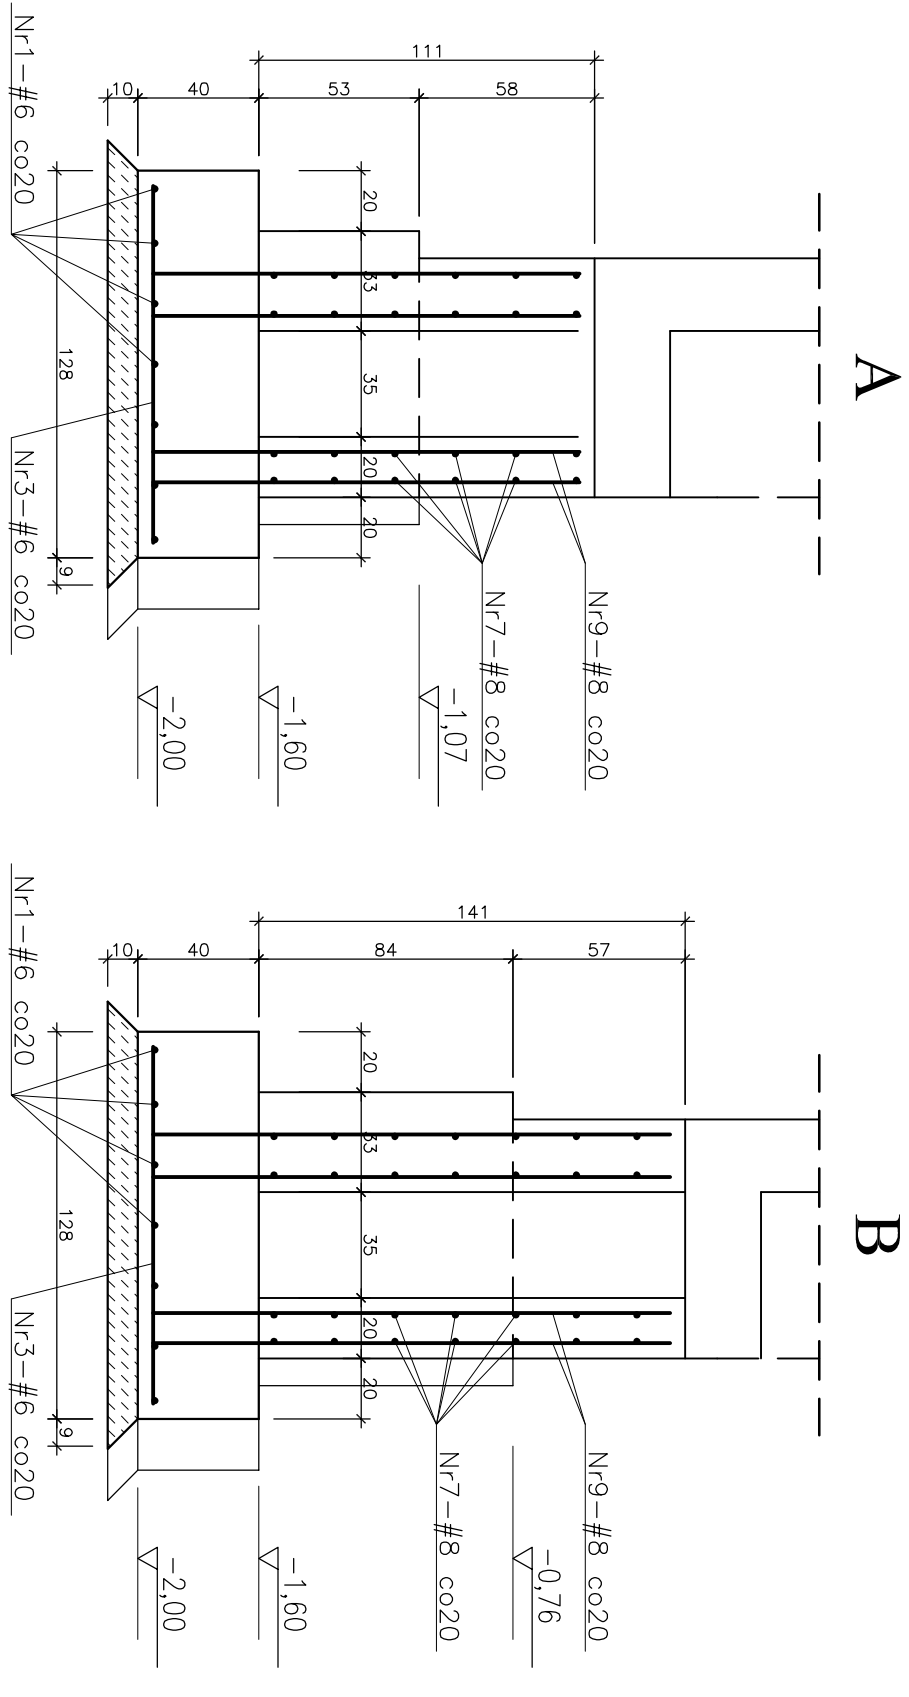
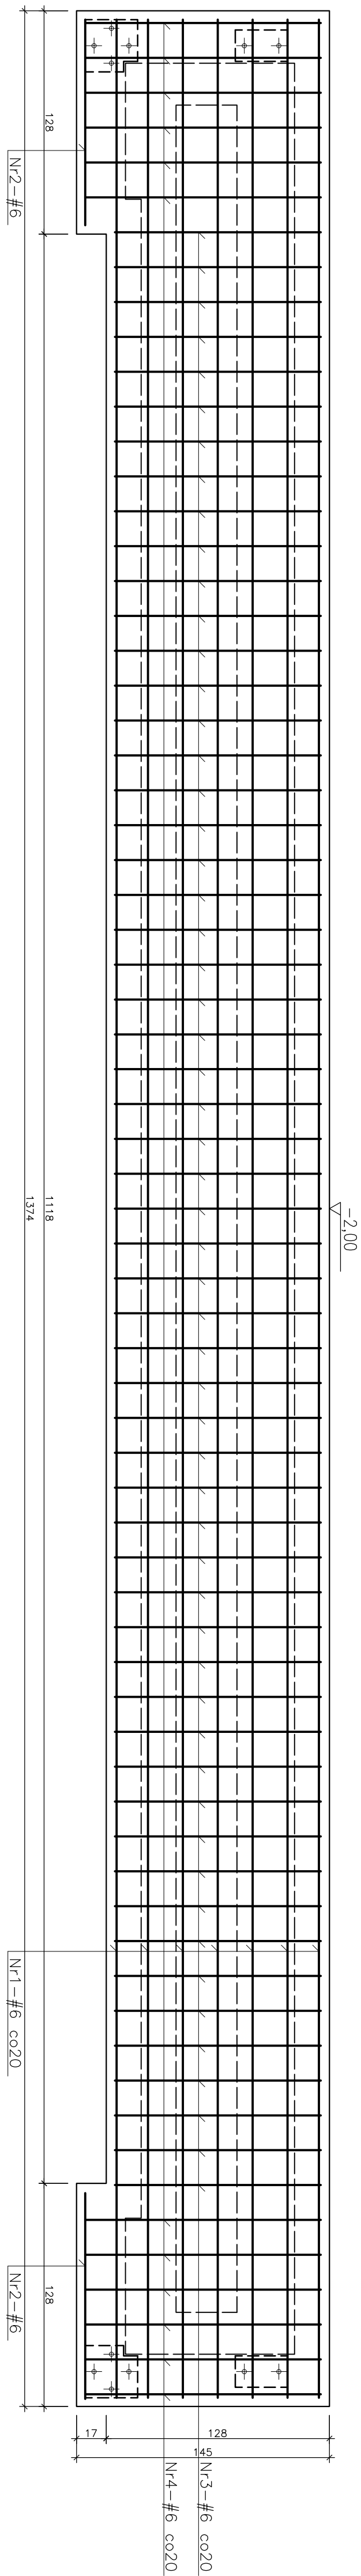


WYKAZ STALI DLA ELEMENTU A

Nr	Ø [mm]	L [cm]	Il.szt.	ciężar cof. kg	dr. cof. m	#6	#8
1	6	1364	7	21,20	95,48		
2	6	118	2	0,52	2,36		
3	6	118	57	14,93	67,26		
4	6	135	12	3,60	16,20		
5	8	1146	24	108,64	275,04		
6	8	70	24	6,64	16,80		
7	8	141	276	153,72	389,16		
R A Z E M				309,25	181,30	681,00	

WYKAZ STALI DLA ELEMENTU B

Nr	Ø [mm]	L [cm]	Il.szt.	ciężar cof. kg	dr. cof. m	#6	#8
1	6	1364	7	21,20	95,48		
2	6	118	2	0,52	2,36		
3	6	118	57	14,93	67,26		
4	6	135	12	3,60	16,20		
5	8	1146	28	126,75	320,88		
6	8	70	28	7,74	19,60		
7	8	171	276	186,42	471,96		
R A Z E M				361,16	181,30	812,44	

BETON C20/25 (B25)
STAL A-III 34GS
OTULINA 5 cm

NADZIELECZKA architektura nadzór		
ZAKŁAD USŁUG KOMUNALNYCH		
ul. Ku Słońcu 125a, 71-080 Szczecin		
CMENTARZ W DĄBU		
ul. Goleńkowska, działka Nr 2/1, obr. 4/146		
ROZBUDOWA		
ŚCIANY URNOWE - KONSTRUKCJA		
TŁEŚC		
PROJEKTANT		
mgr inż. KRZYSZTOF WOJTECKI		
upr. bud. Nr 161/Sz/91		
WERYFIKACJA		
inż. BOGDAN WOJTECKI		
upr. proj. Nr 4719/61		
SKALA		
1:25		
NR RYS.		
6		