
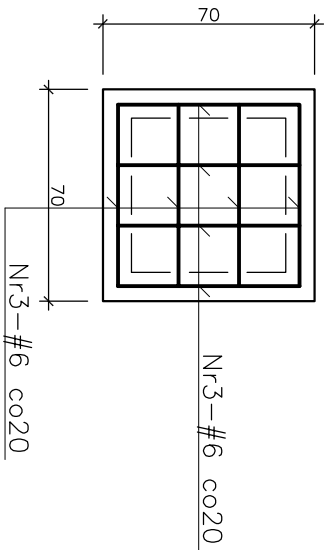
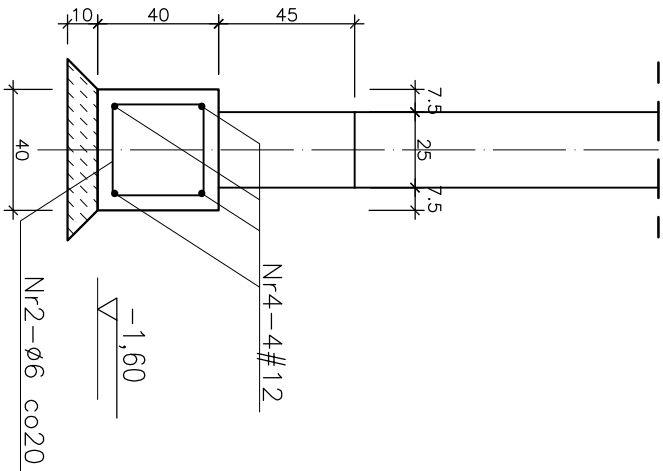
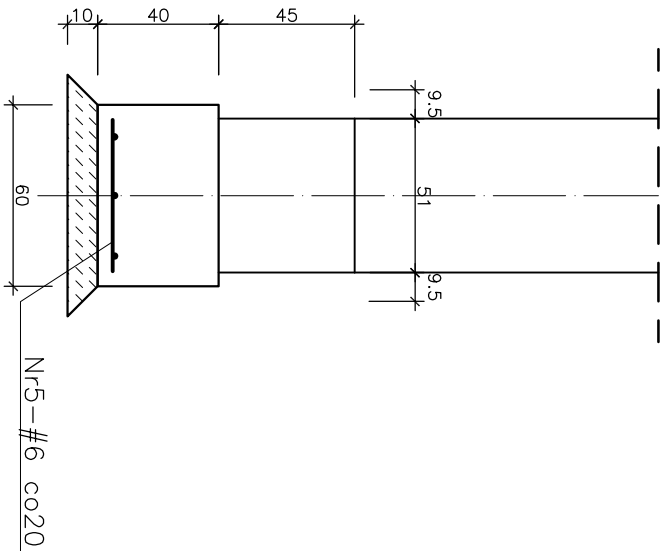
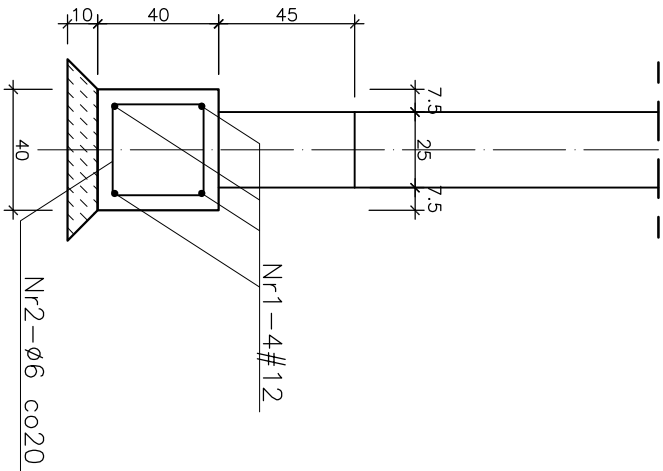
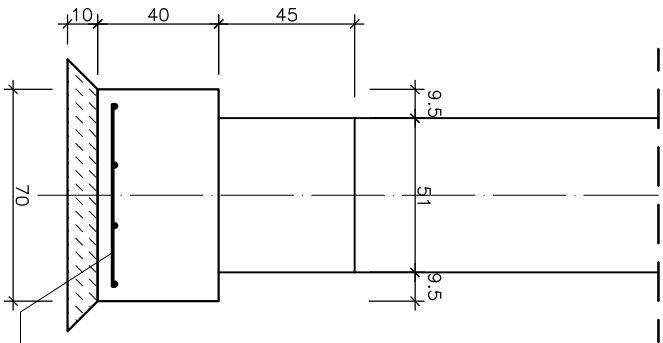


WYKAZ STALI

Nr	ø[mm]	L [cm]	il.szt.	ciężar cdtk. kg	dt. cdk. m		
					ø6	#6	#12
1	12	390	12	41,56			46,80
2	6	132	95	27,84	125,40		
3	6	60	48	6,39			28,80
4	12	684	4	24,30			27,36
5	6	50	16	1,78		8,00	
R A Z E M				101,87	125,40	36,80	74,16

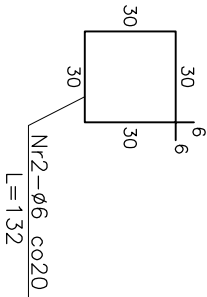

BETON C20/25 (B25)
STAL A-III 34GS
STAL A-0 Stos
OTULINA 5 cm

"ARCHIMEDES" architektura, media, design ul. Gronowa 37, 71-085 Szczecin		
INWESTOR ZAKŁAD USŁUG KOMUNALNYCH ul. Ku Słońcu 125a, 71-080 Szczecin		
ADRES ul. Gołeniewska, działka Nr 2/1, obr. 4146		
RÓDZAJ OPRACOWANIA ŚCIANY URNOWE - KONSTRUKCJA		DATA 06.2010
TREŚĆ FUNDAMENT POD MUR		SKALA 1:25
PROJEKTANT	mgr inż. KRZYSZTOF WOJTECKI upr. bud. Nr 161/Sz/91	NR RYS. 8
WERYFIKACJA	inż. BOGDAN WOJTECKI upr. proj. Nr 4719/61	