



skala 1:50

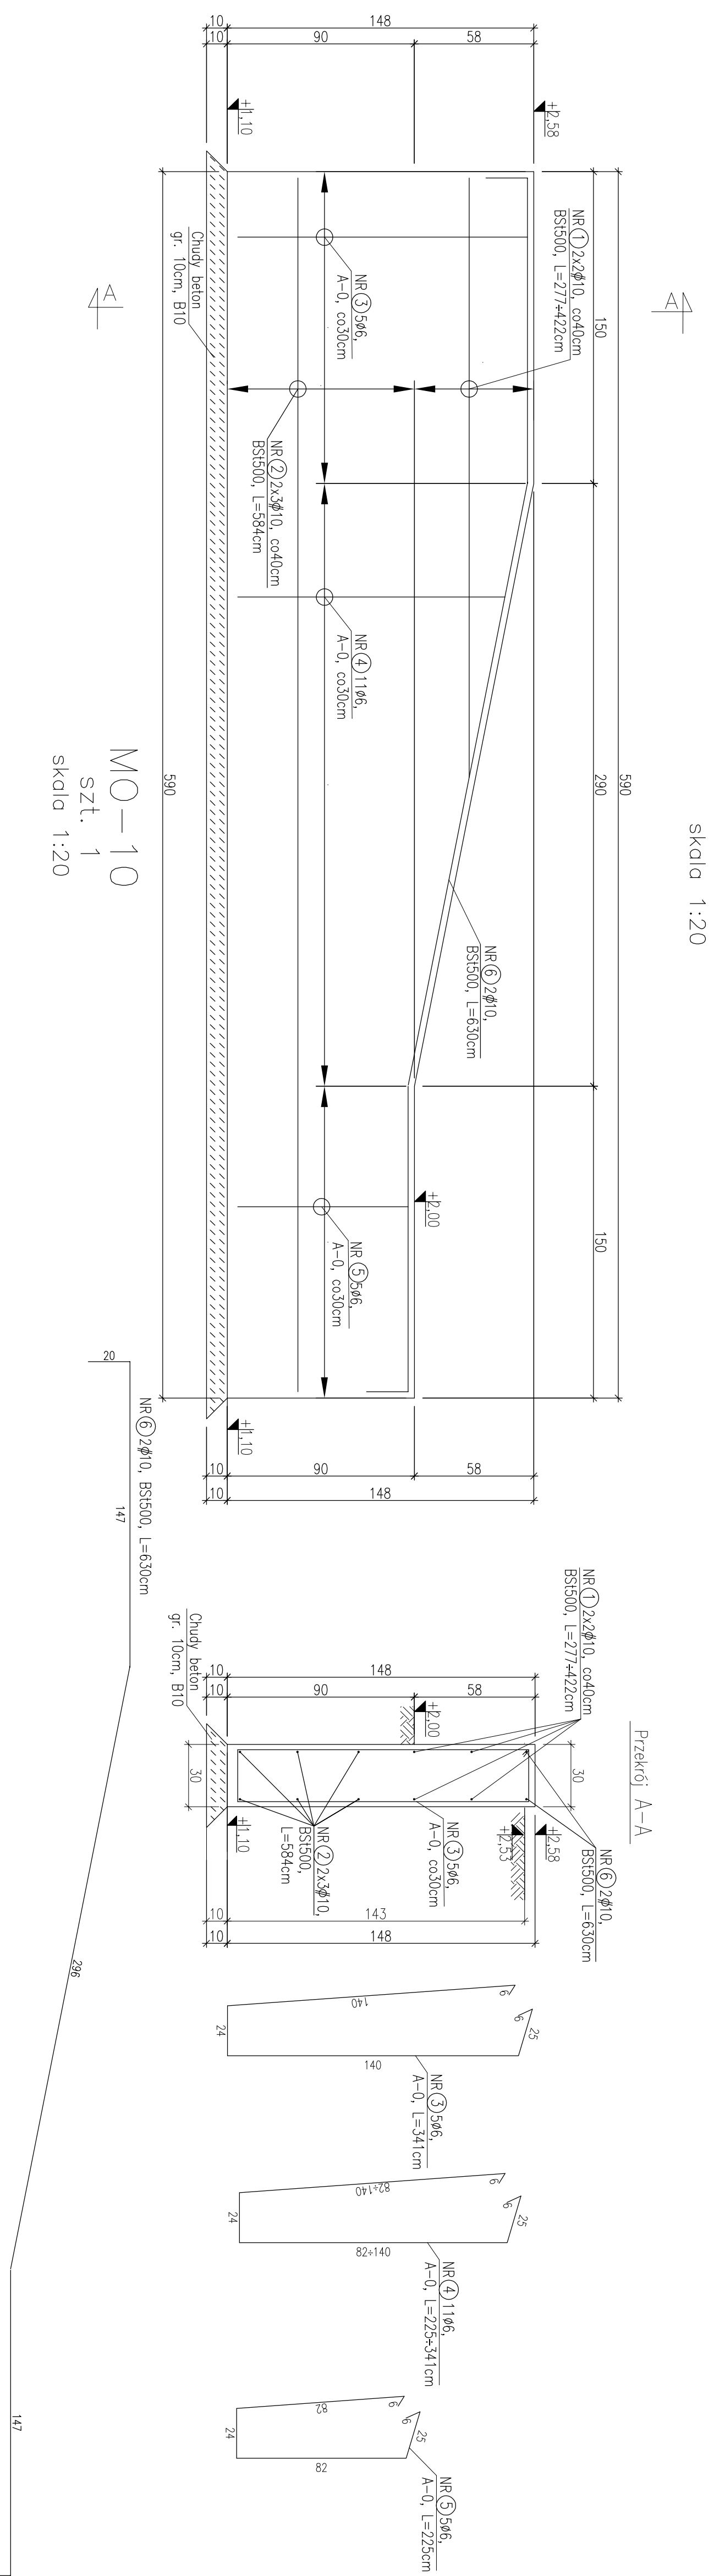


Przekrój A-A

skala 1:20

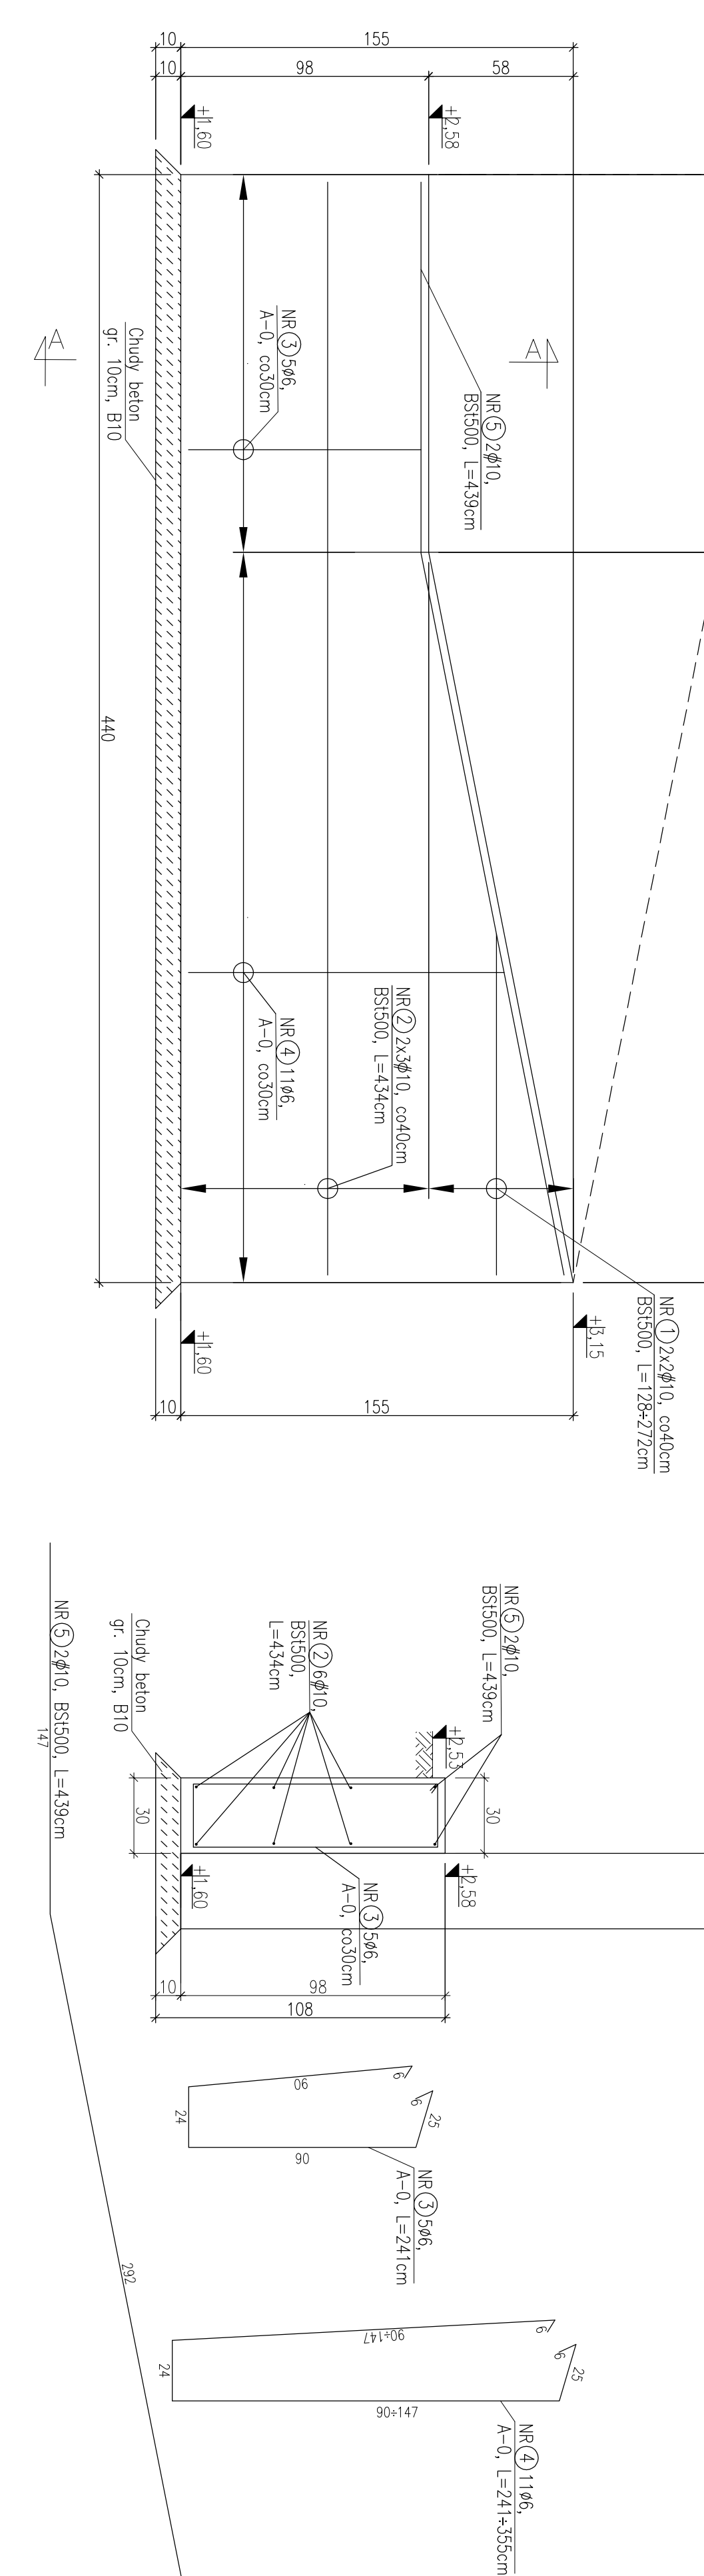

skala 1:20


sz1

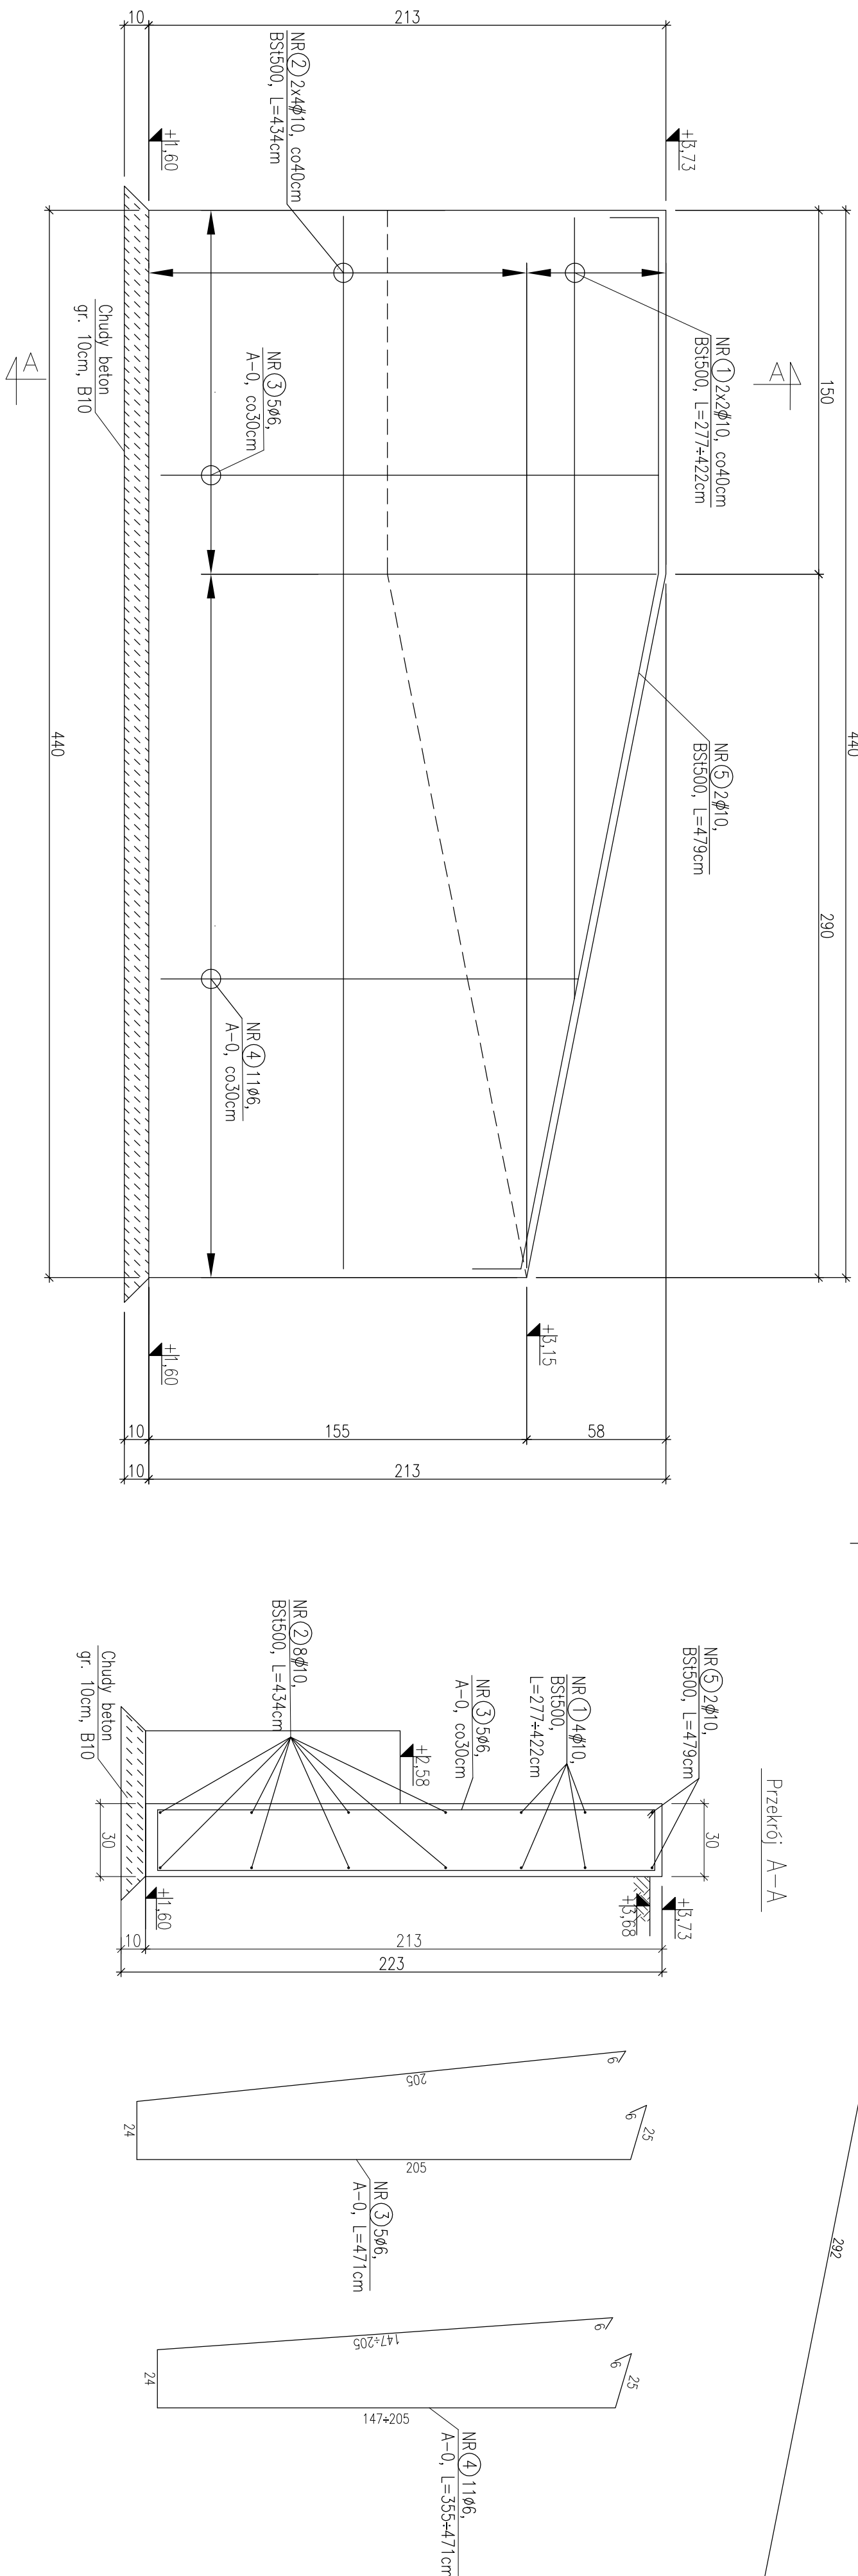

skola 1:2C

skola 1:20

skola 1:20

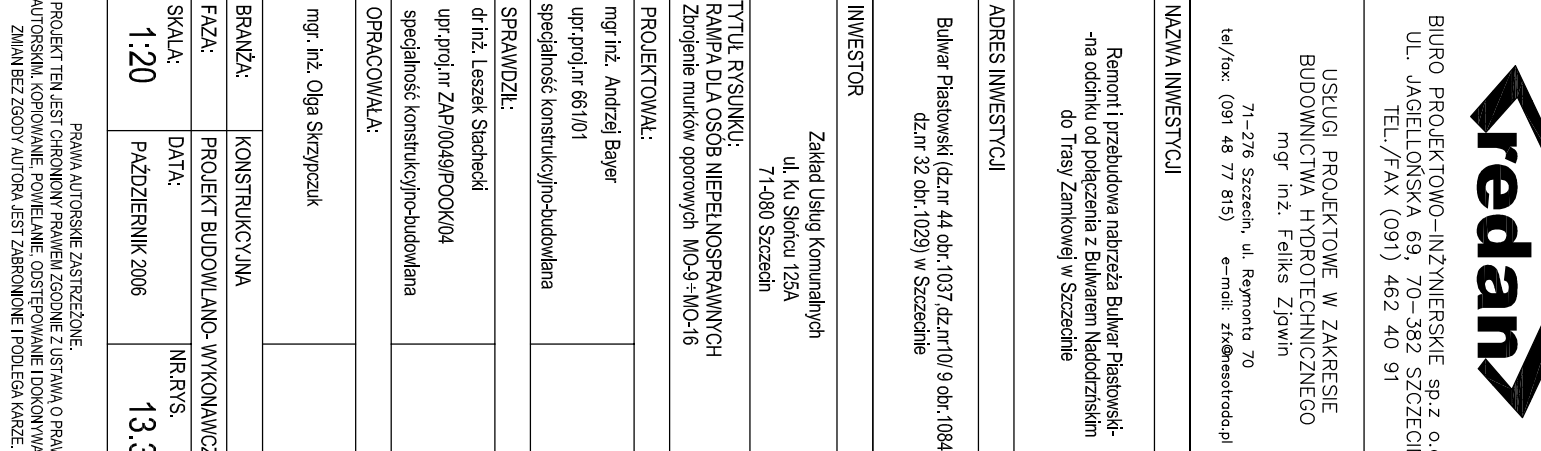[illegible]