

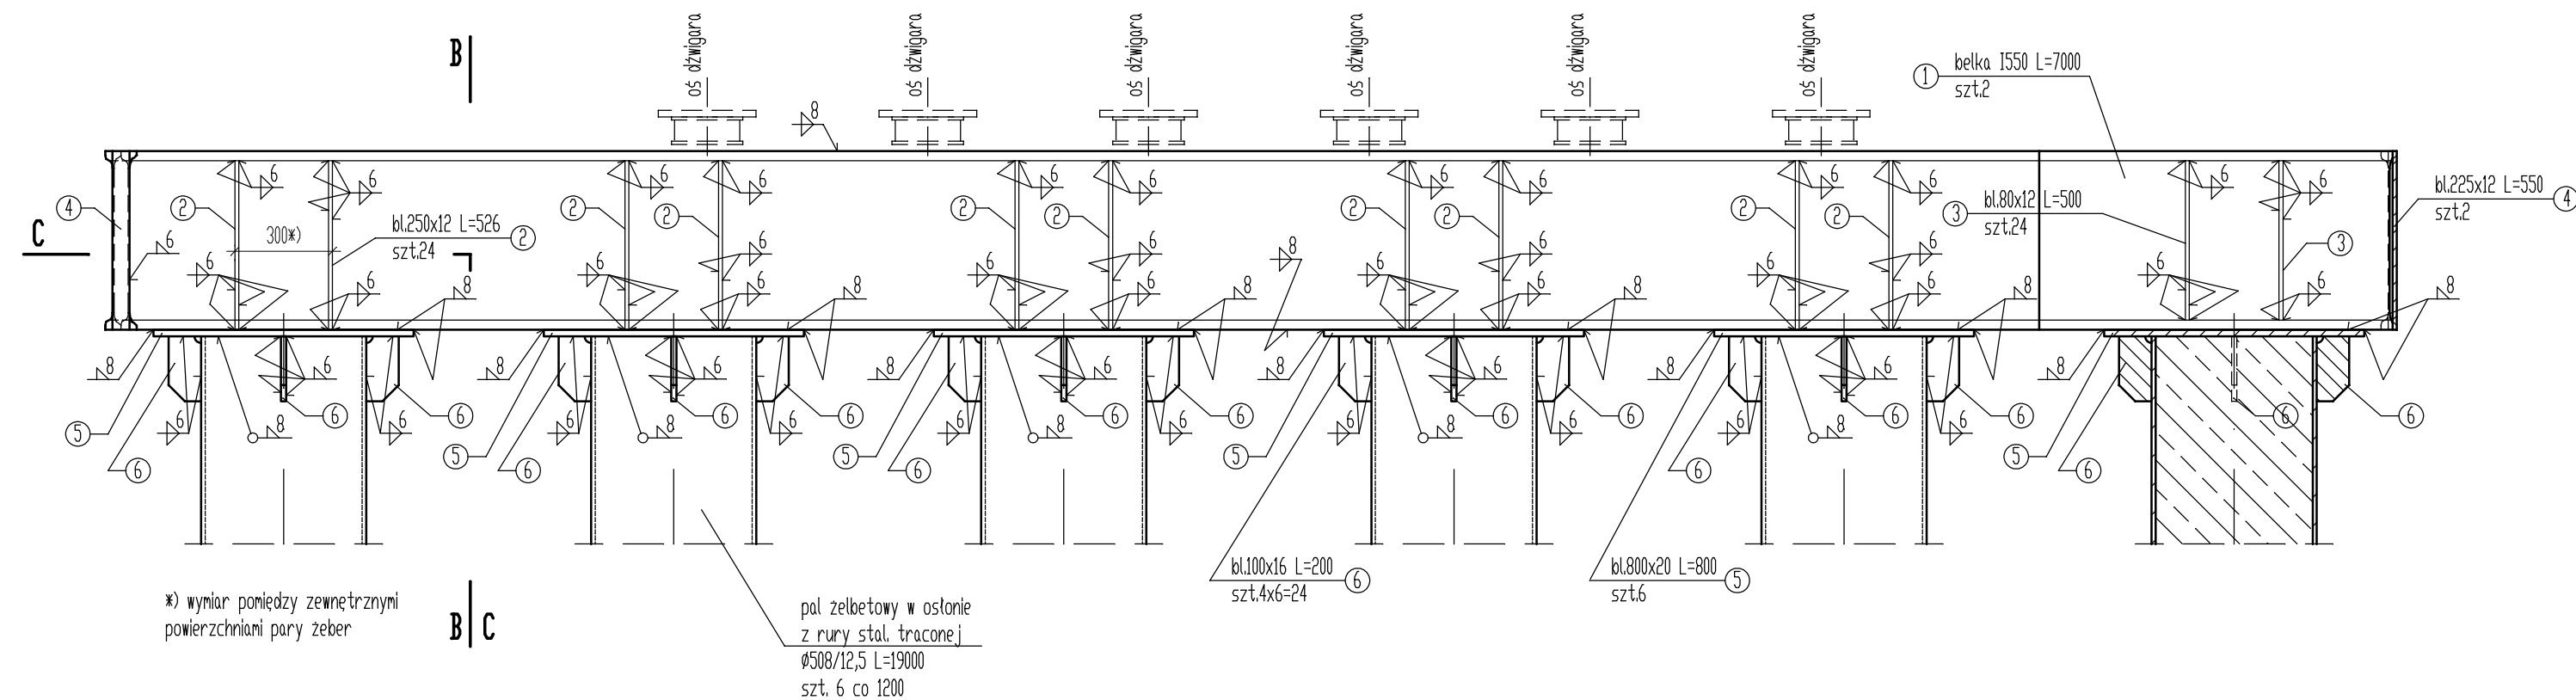
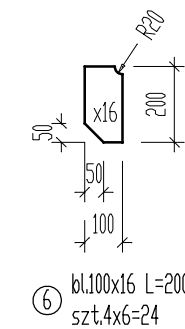
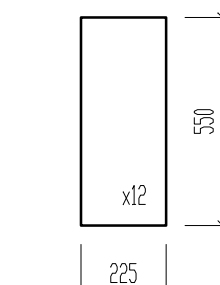
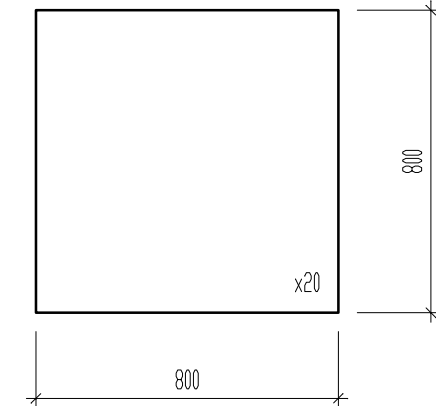
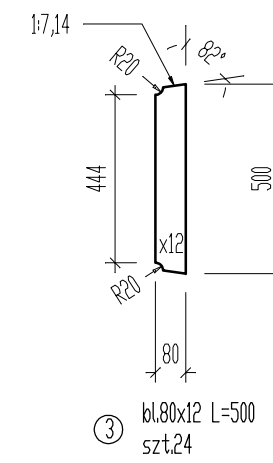
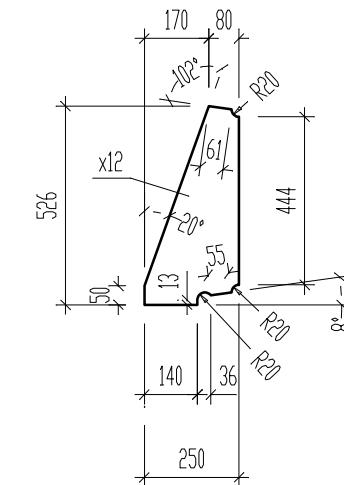


WIDOK Z BOKU (A-A)

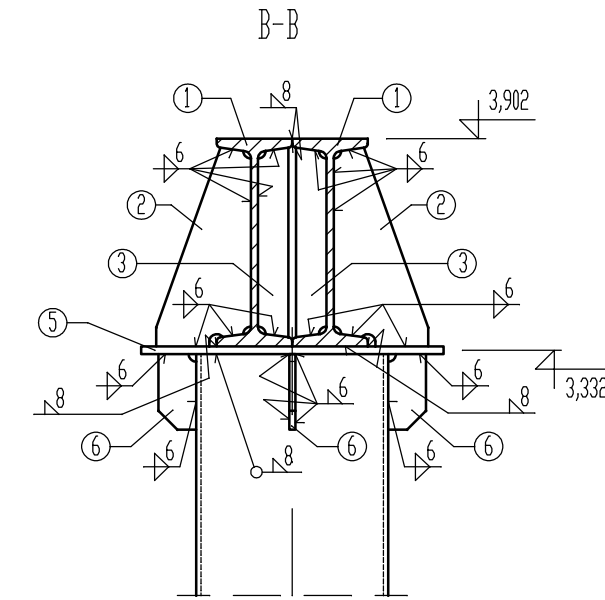


WIDOK Z GÓRY

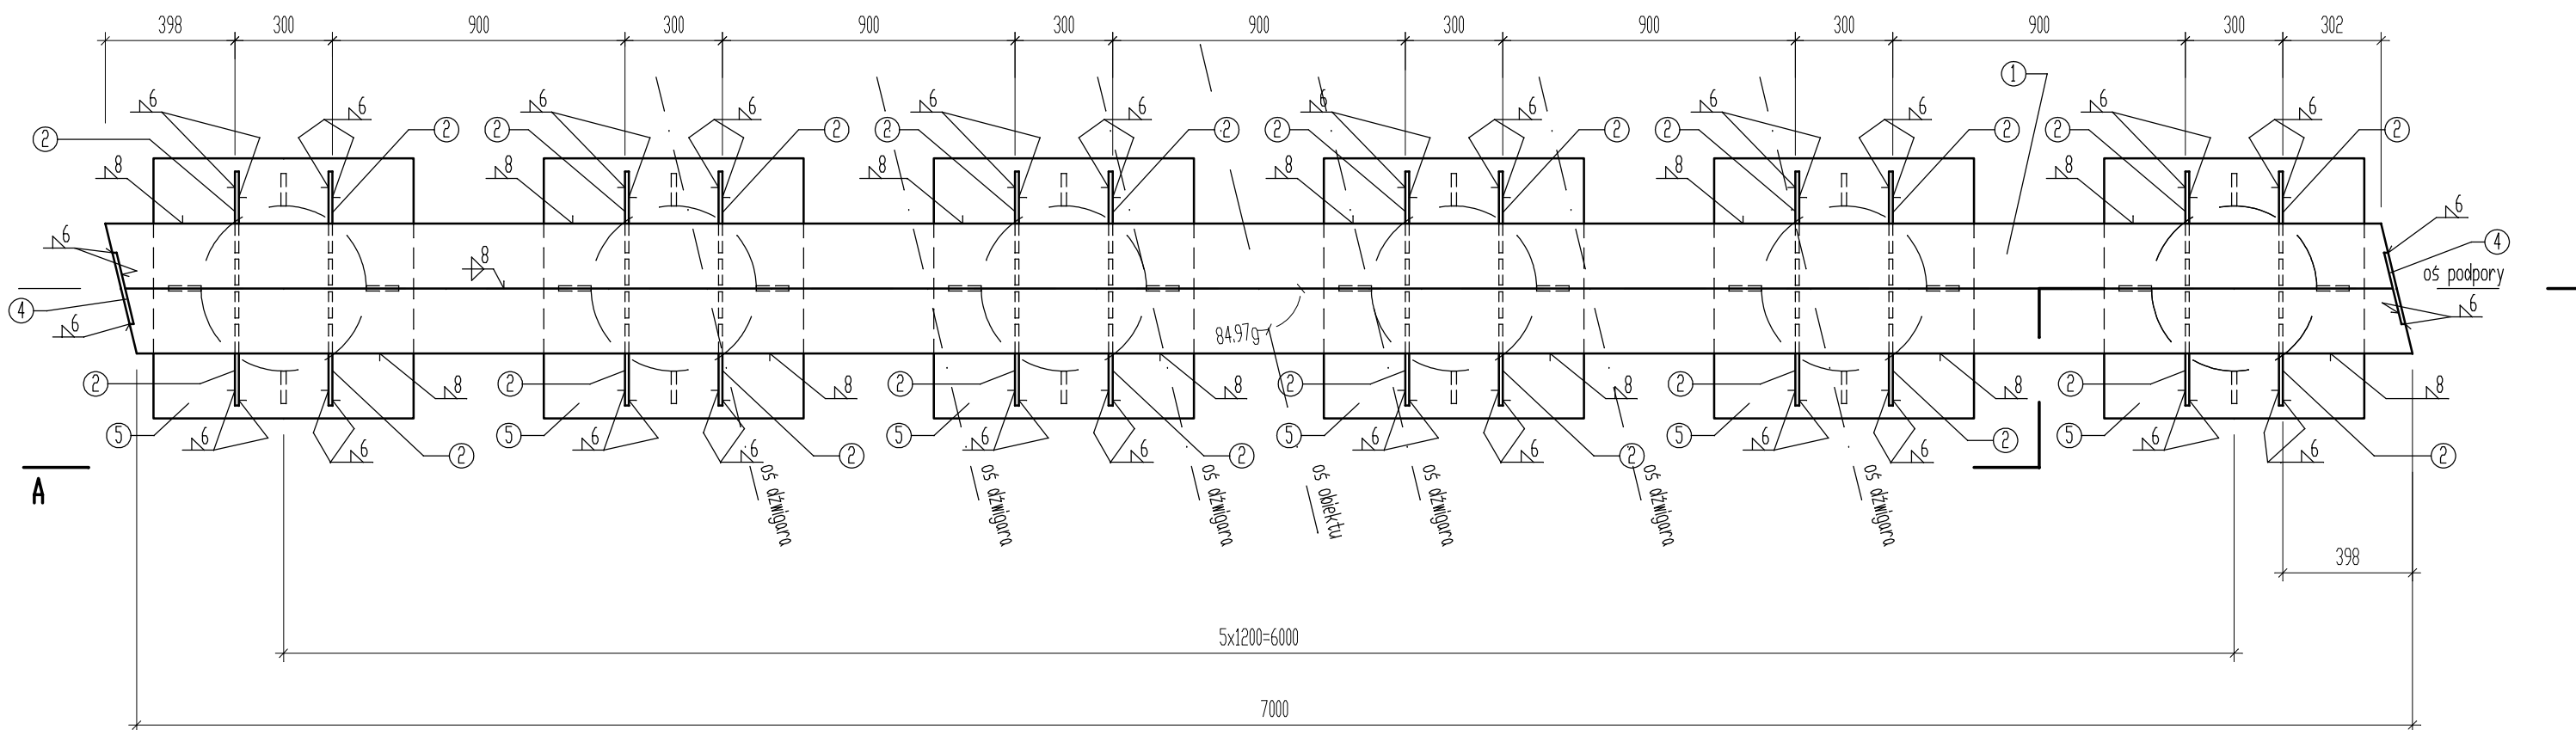

Zestawienie stali dla 1 szt. podpory						
Nr elem.	Wym. mm	Masa jedn. kg/m	Długość m	Ilość szt.	Masa razem kg	
					St3S	
1	1550	167	7,00	2	2338,0	
2	bl.250x12	23,55	0,526	24	297,3	
3	bl.80x12	7,54	0,50	24	90,5	
4	bl.225x12	21,20	0,55	2	23,3	
5	bl.800x20	125,6	0,80	6	602,9	
6	bl.100x16	12,56	0,20	24	60,3	
Razem					3412,3	
dodatek na spoiny 2% masy el. nr 2-6					21,5	
Ogółem					3434	

Stal St3S

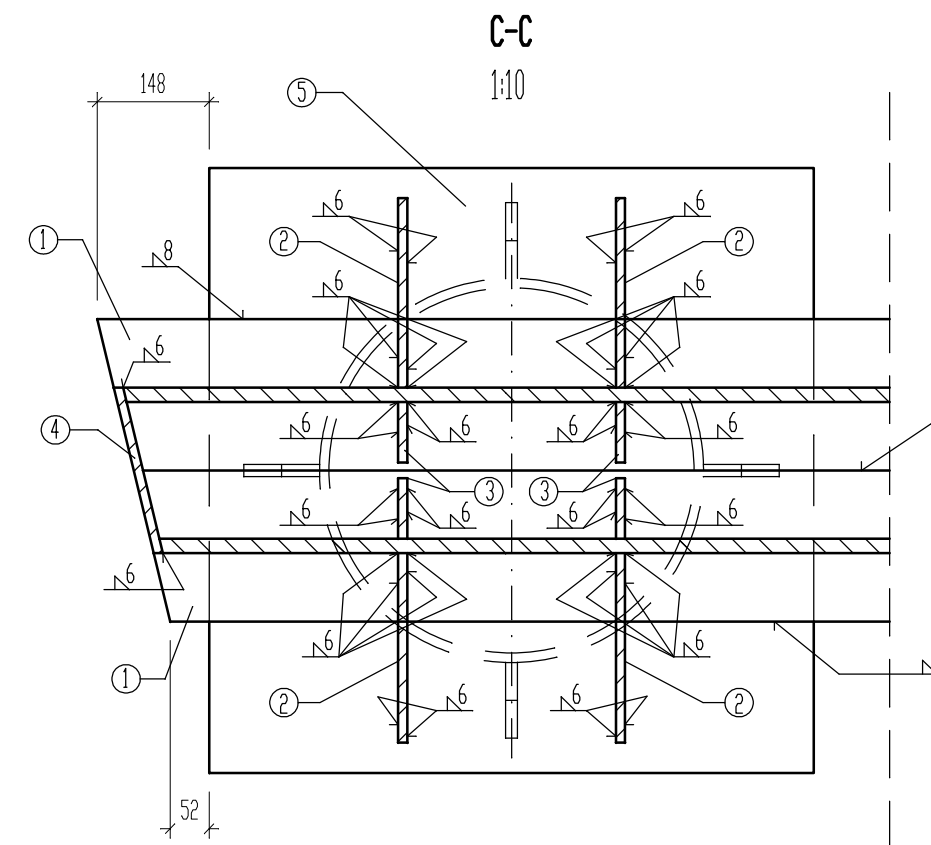

PRZEDSIĘBIORSTWO ROBÓT MOSTOWYCH				
"MOSTAR" Sp. z o.o. w STARGARDZIE SZCZEC.				
ul. Bydgoska 13/15b, tel./fax 091/ 578 50 40				
Przebudowa mostu wjazdowego na teren kąpieliska				SKALA 1:20 1:10
"Dziwoklicz" w Szczecinie				
Rysunek podpory stalowej (filara)				
Data	04.2011	Imię i nazwisko	Podpis	RYS. nr 4
Opracował		mgr inż. B. Krajewski		
Projektant		mgr inż. B. Krajewski, upr. nr ZAP/0197/P/00M/10 do projektowania bez ograniczeń w specjaln. mostowej		
Sprawdził		mgr inż. Z. Ejchszet, upr. nr 160/80/Pw w specjaln. konstrukcyjno-inżynierskiej w zakresie mostów		