
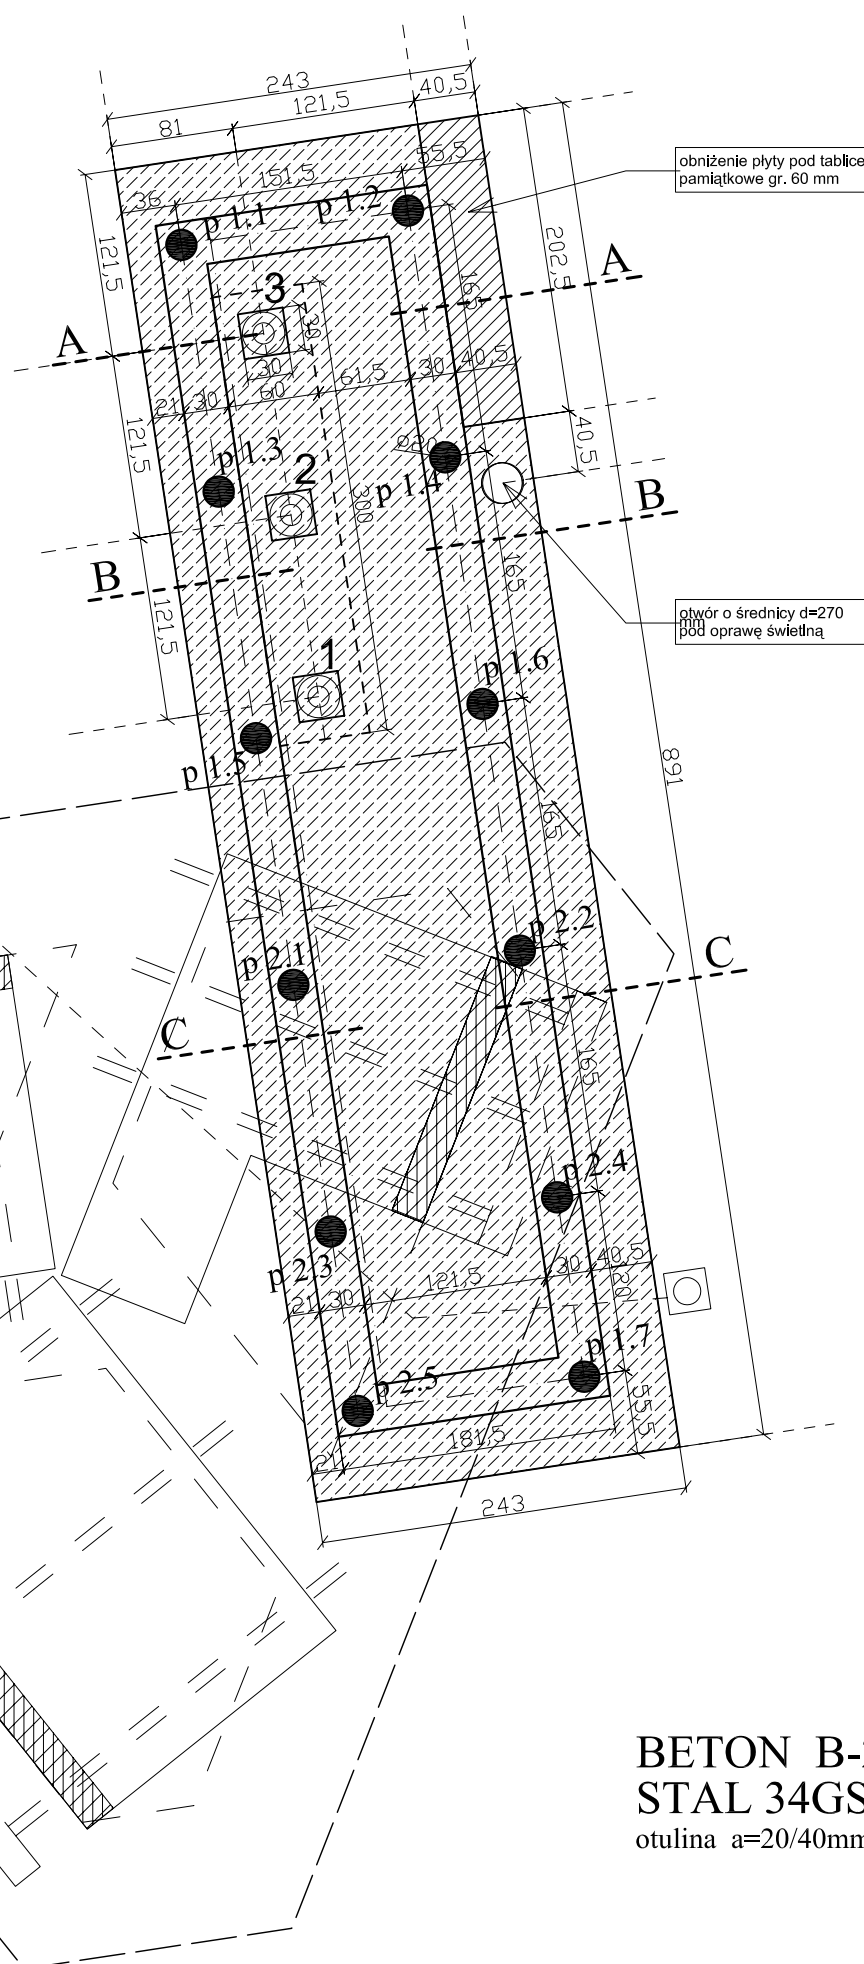


- p 1.1-7 - mikropal o średnicy Ø20 cm L=2,5m
- p 2.1-5 - mikropal o średnicy Ø20 cm L=1,8m




- mikropale rozmieścić wg. rysunku
- w lini masztów wykonać przegłębienie płyty fundamentowej
- wykop wykonać ręcznie z uwagi na obecność przewodów elektrycznych
- istniejące przewody elektryczne przełożyć w rurach PCV

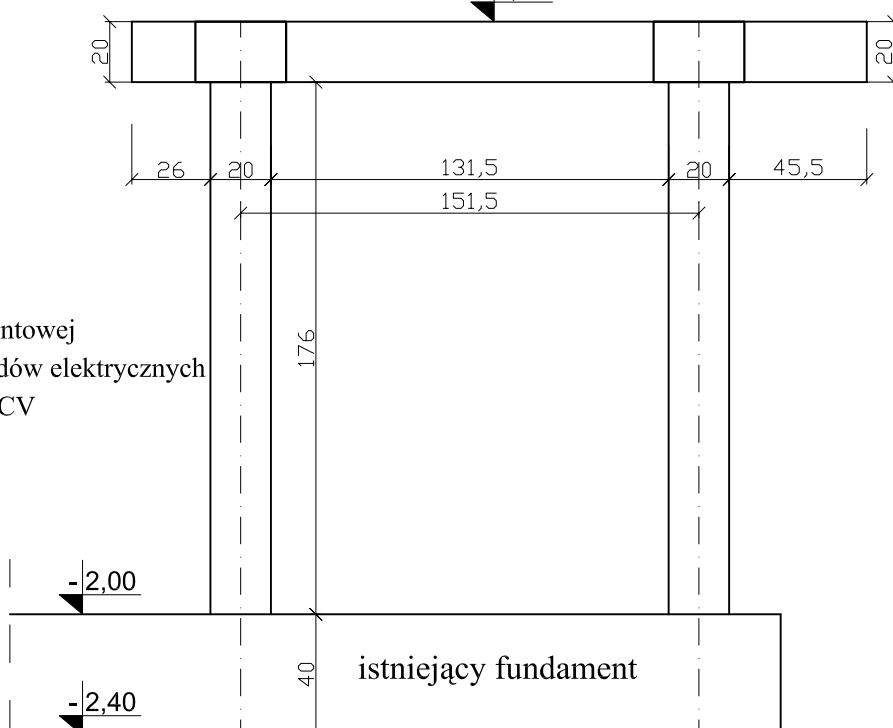

BETON B-25 W8
STAL 34GS, St0
otulina a=20/40mm

jednostka projektowa		
faza PROJEKT BUDOWLANY		
branża KONSTRUKCJA		
przedmiot/obiekt Budowa masztów flagowych wraz z zagospodarowaniem fragmentu placu przy Pomniku Niepodległości w Szczecinie		
adres Inwestycji Plac przy Rubiniowym Stawie na Osiedlu Stonecznym w Szczecinie, dz. nr ewid. 31		
inwestor Gmina Miasto Szczecin pl. Armii Krajowej 1, 70-456 Szczecin		
projektant mgr inż. Janusz Olejniczak, upr. proj. nr 99/Sz/75		
sprawdzający mgr inż. Bernard Bielenis, upr. nr 71/Sz/79		
opracowanie mgr inż. Aneta Karpińska		
temat rysunku RZUT FUNDAMENTÓW		
nr rysunku 1k	skala 1:50	data Szczecin 12. 2009