
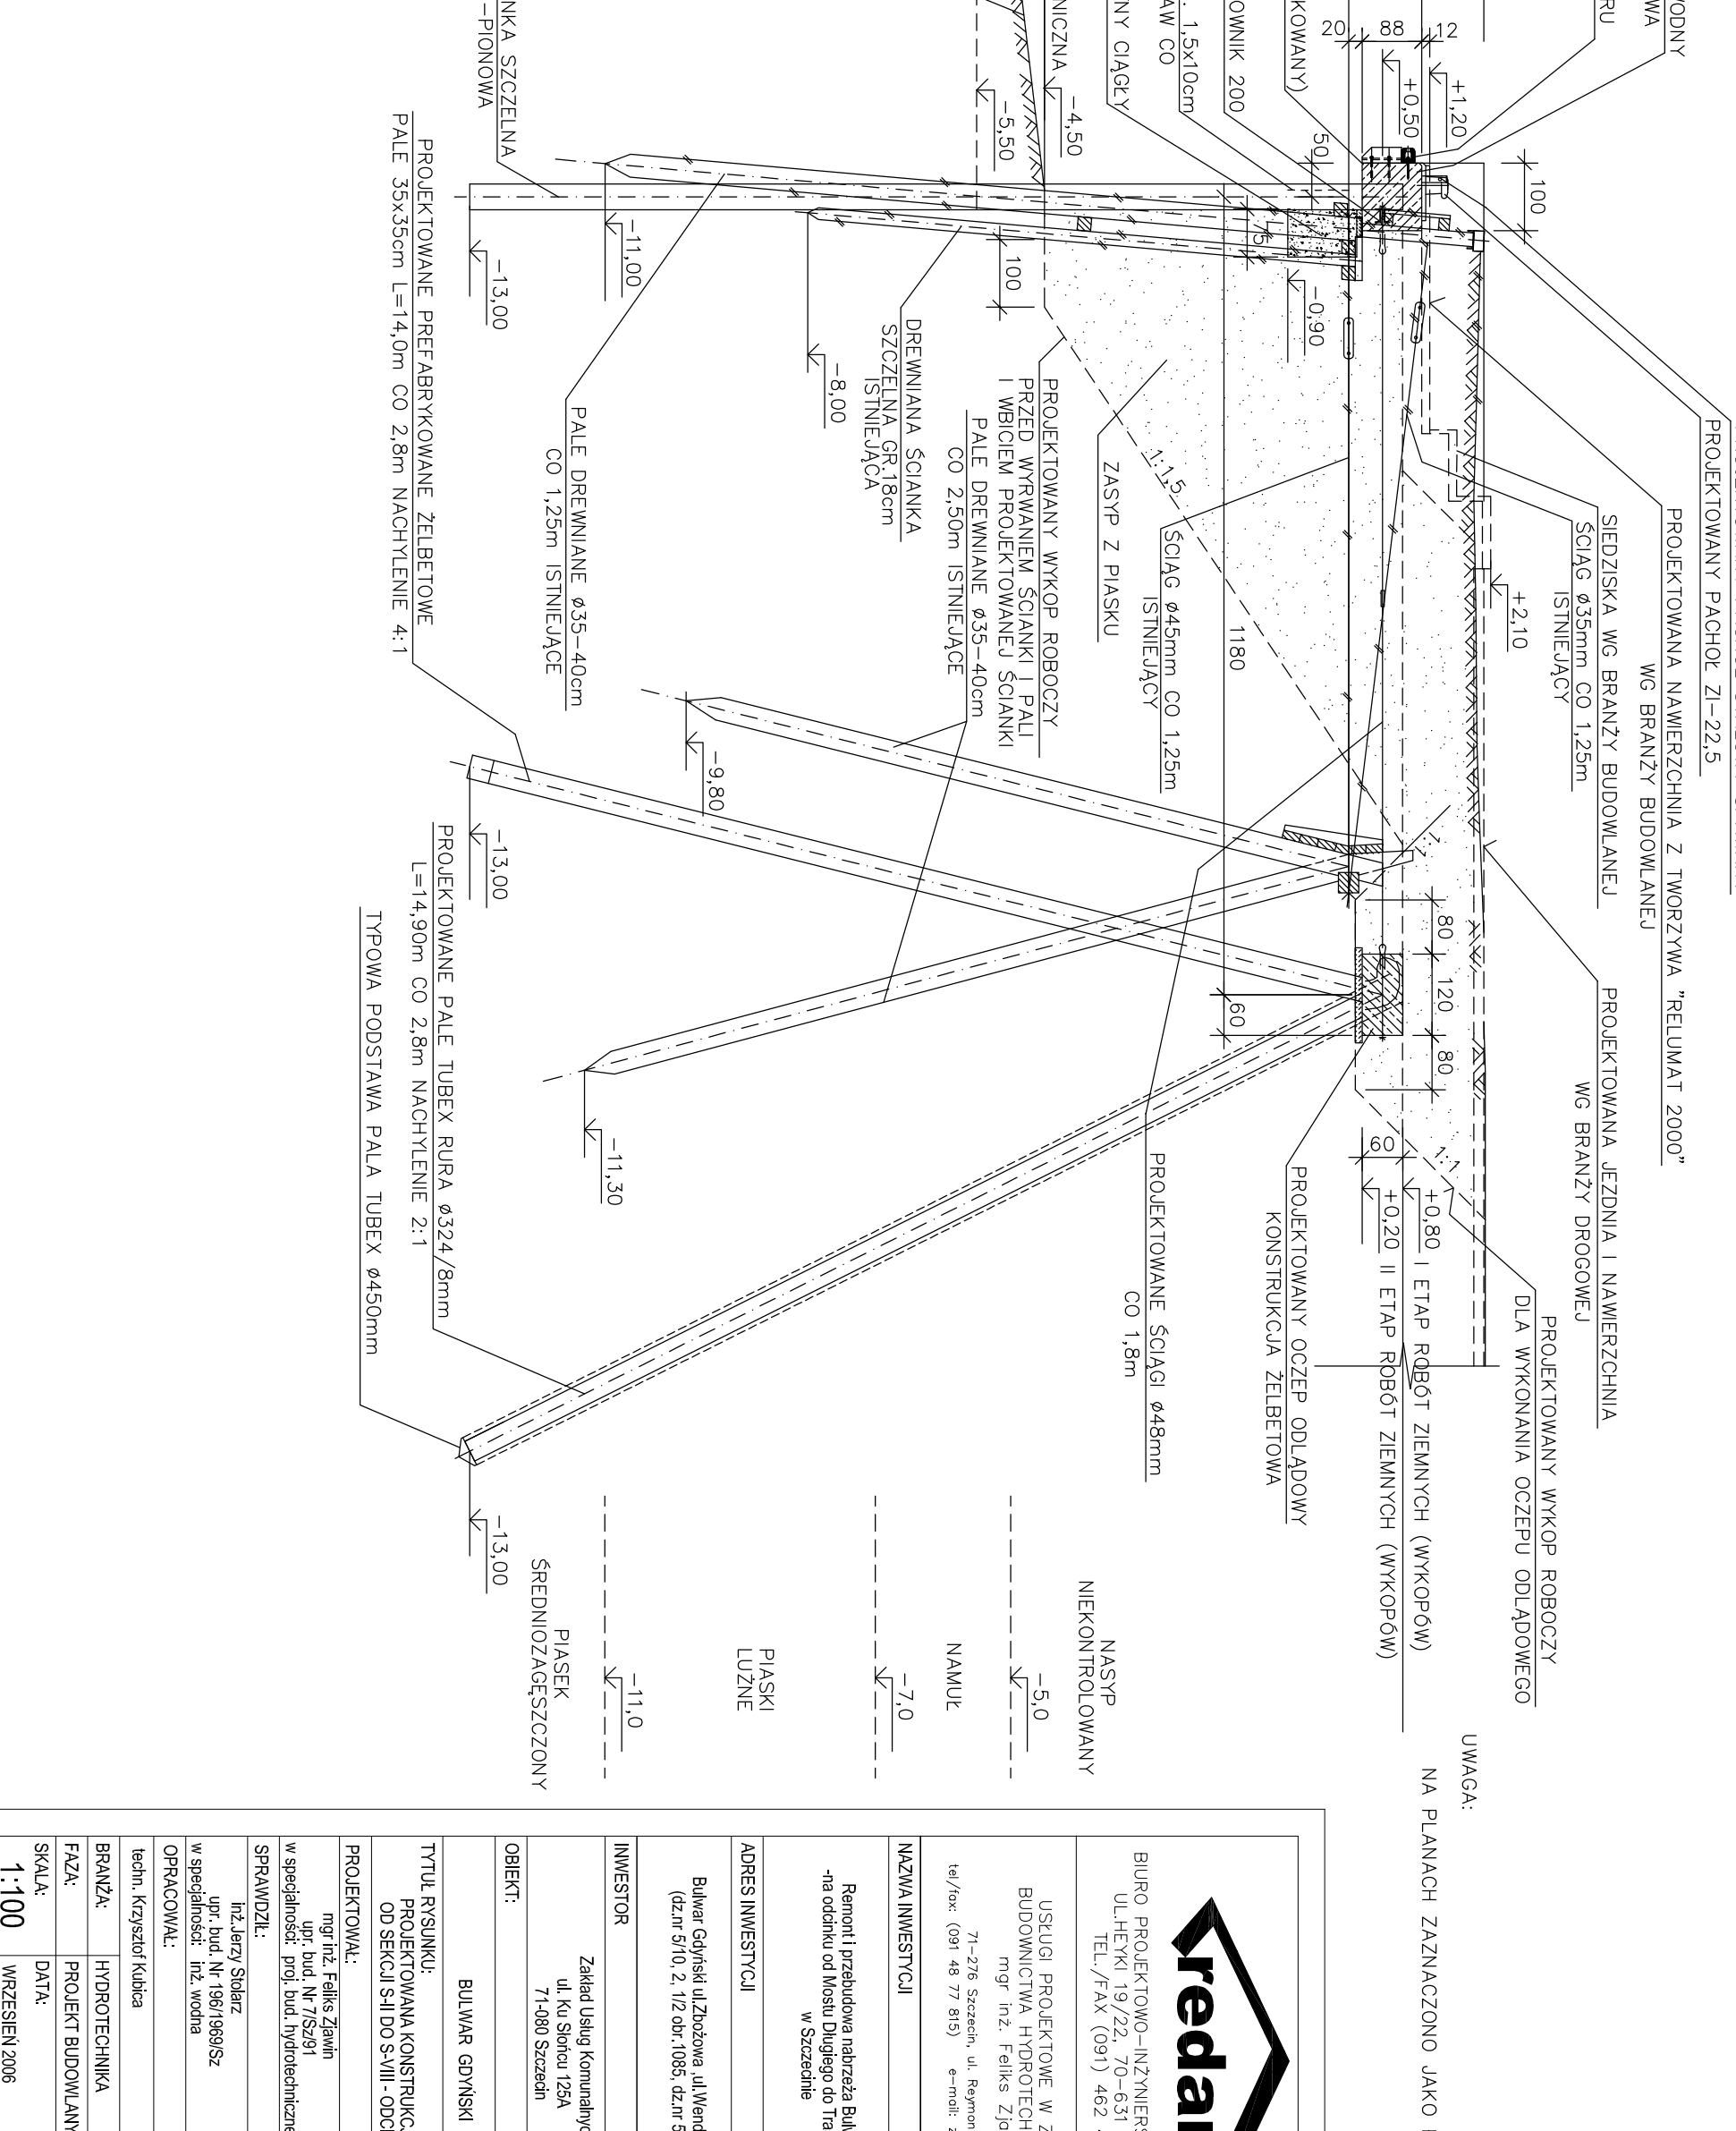
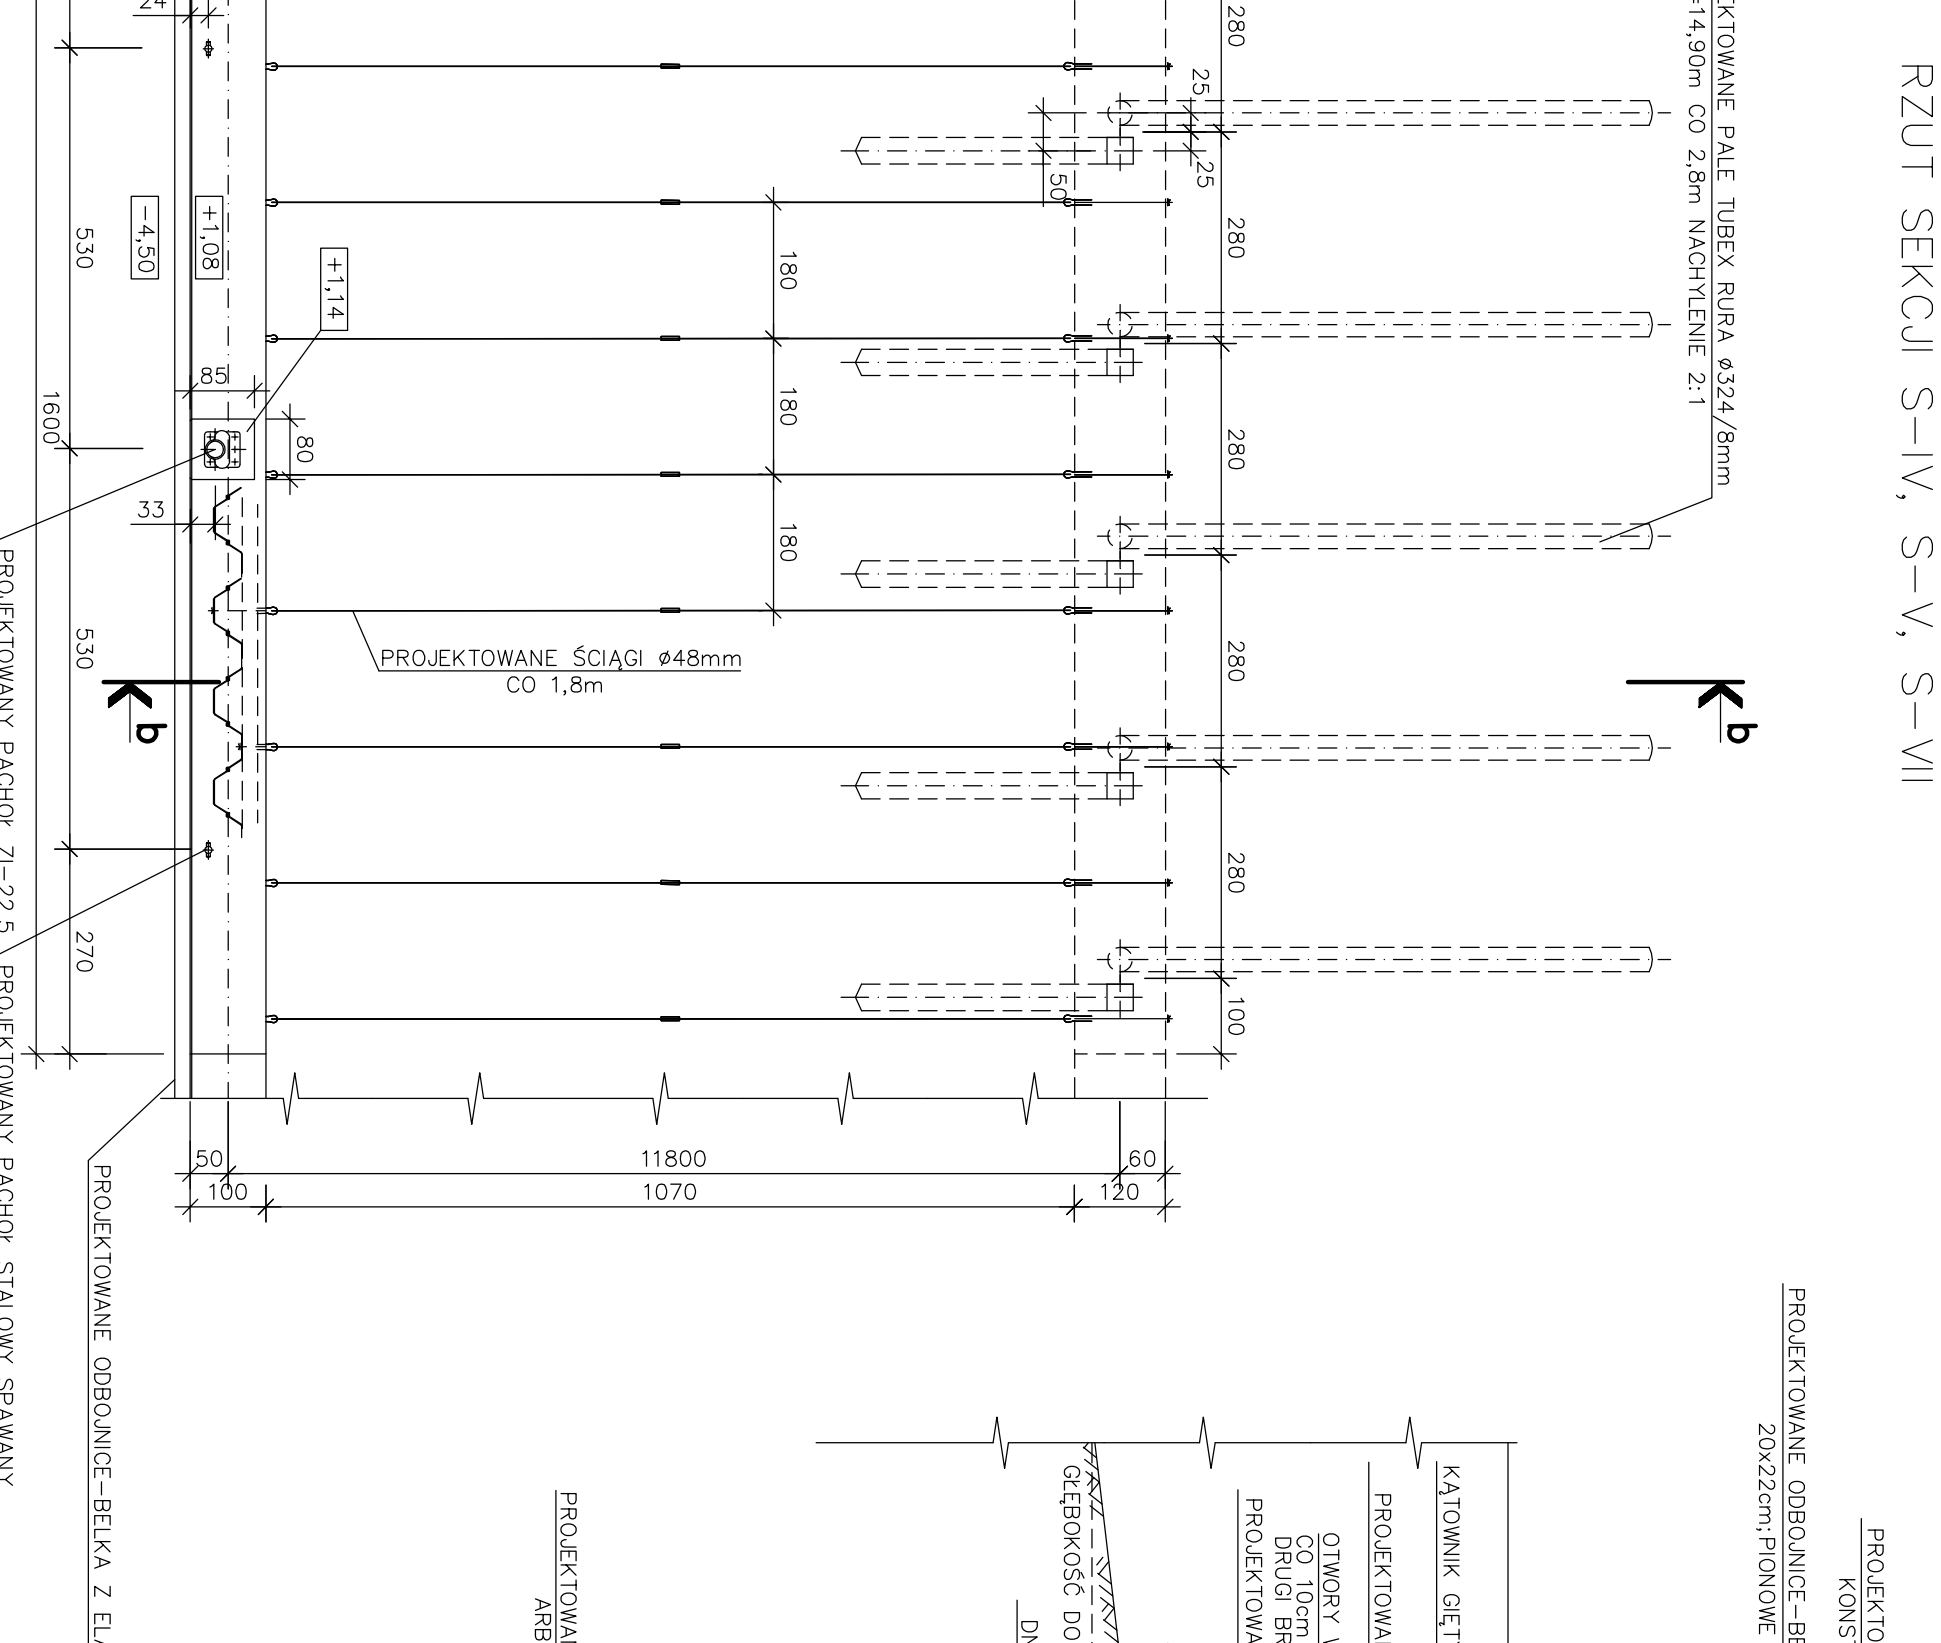
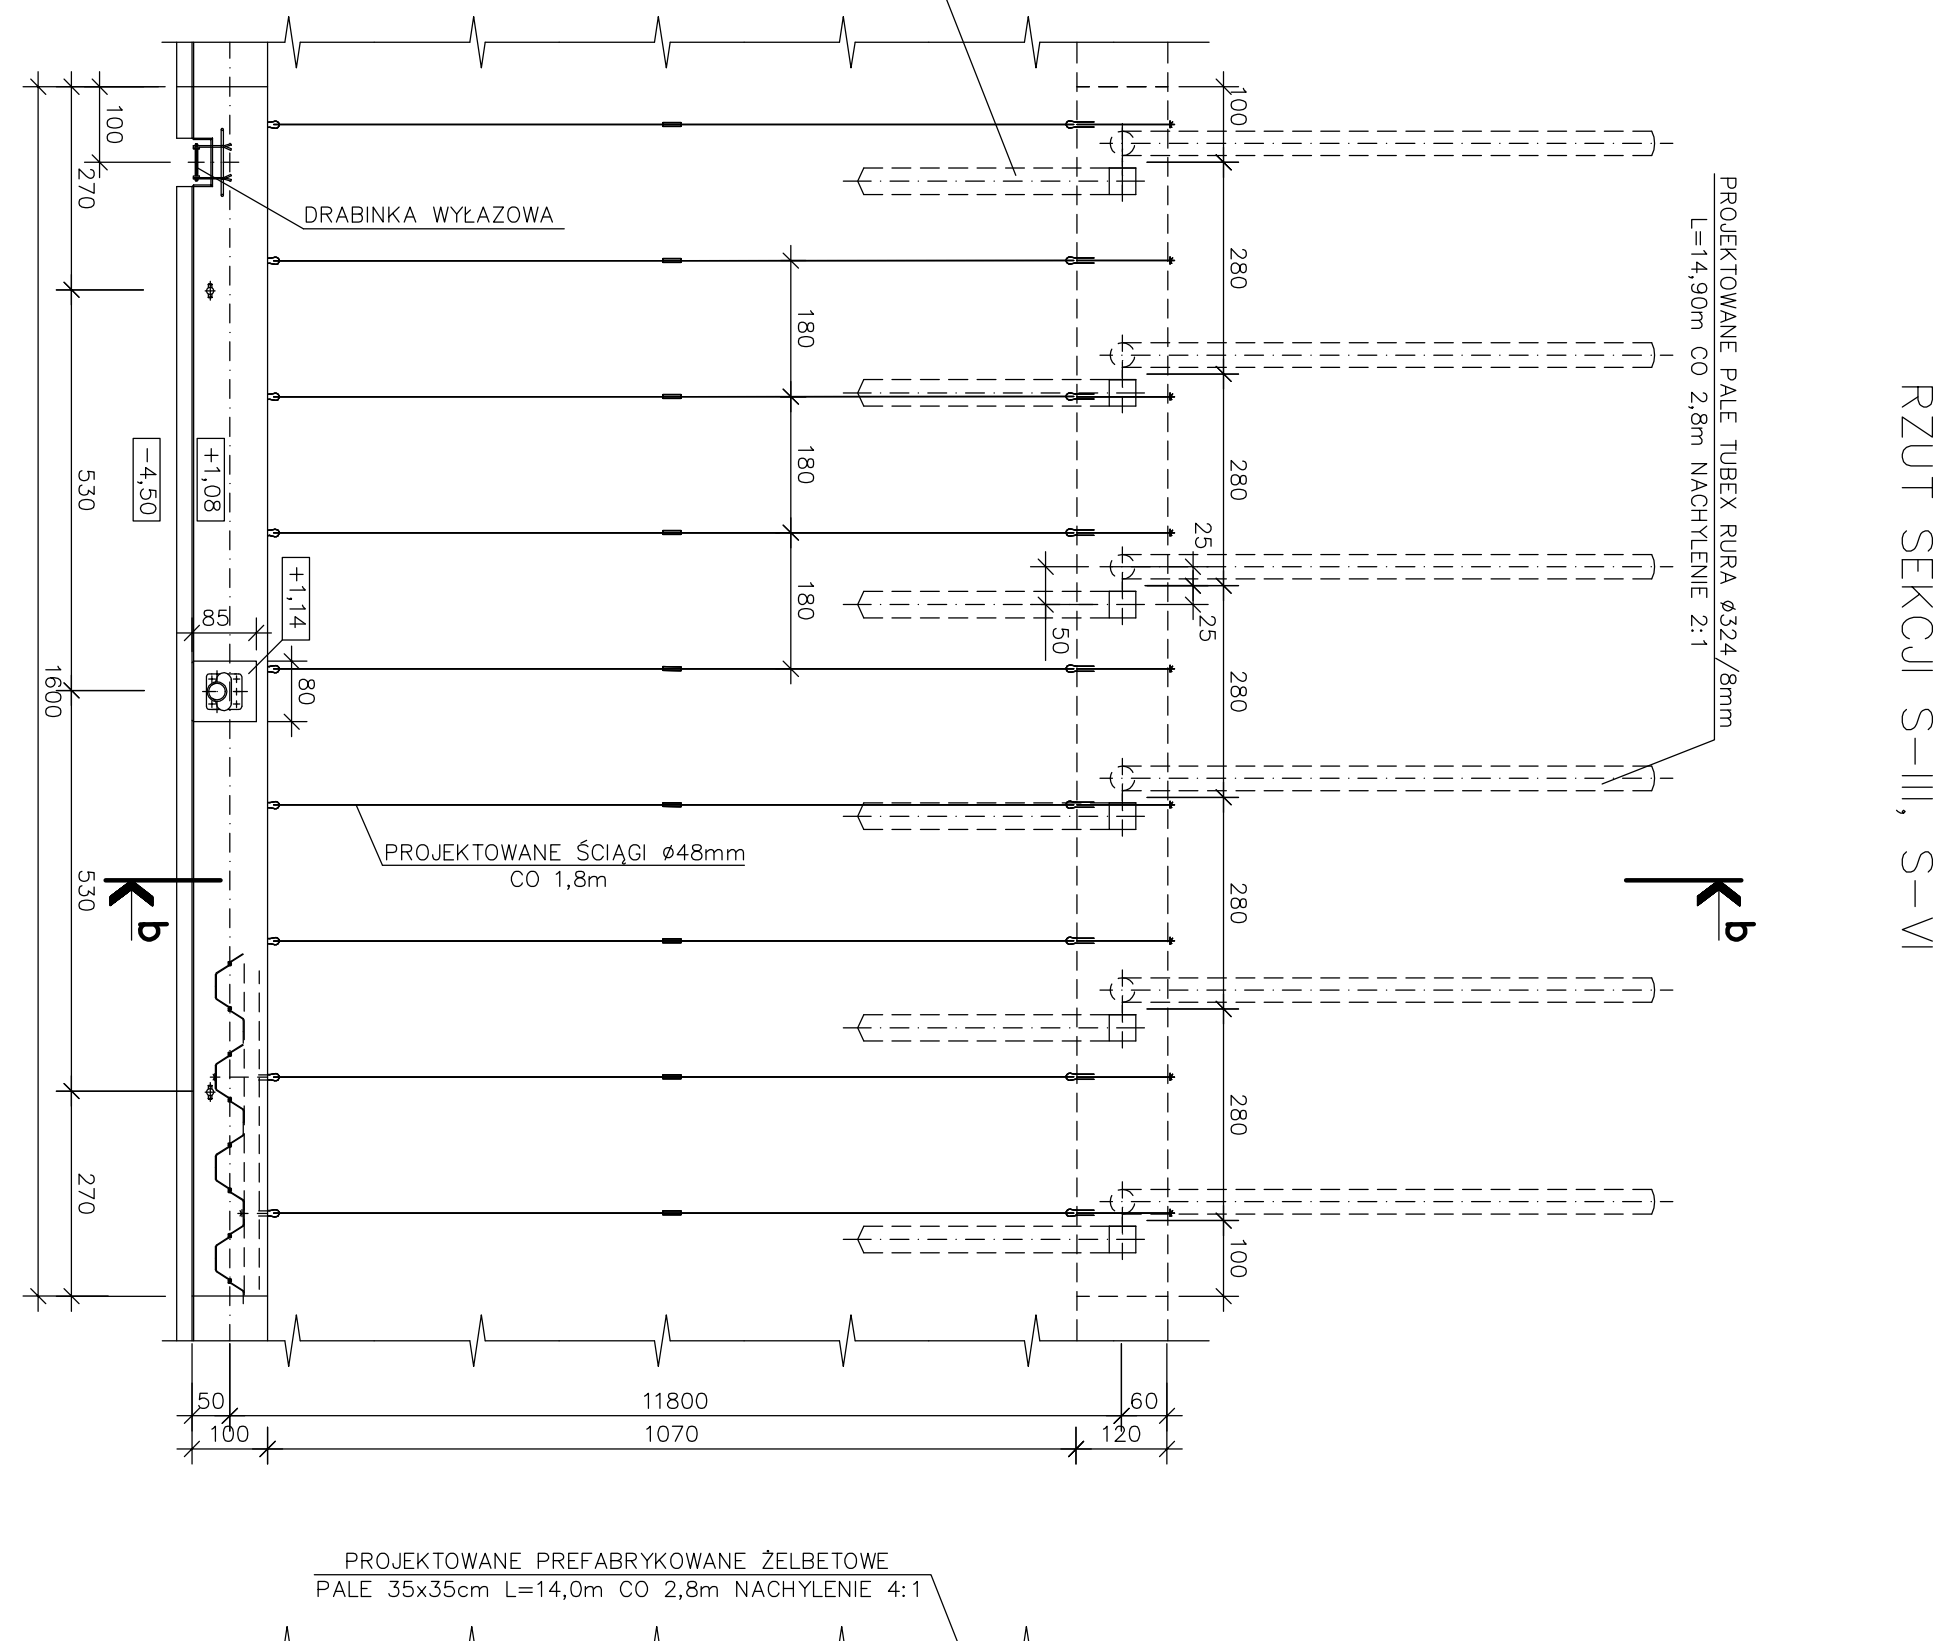
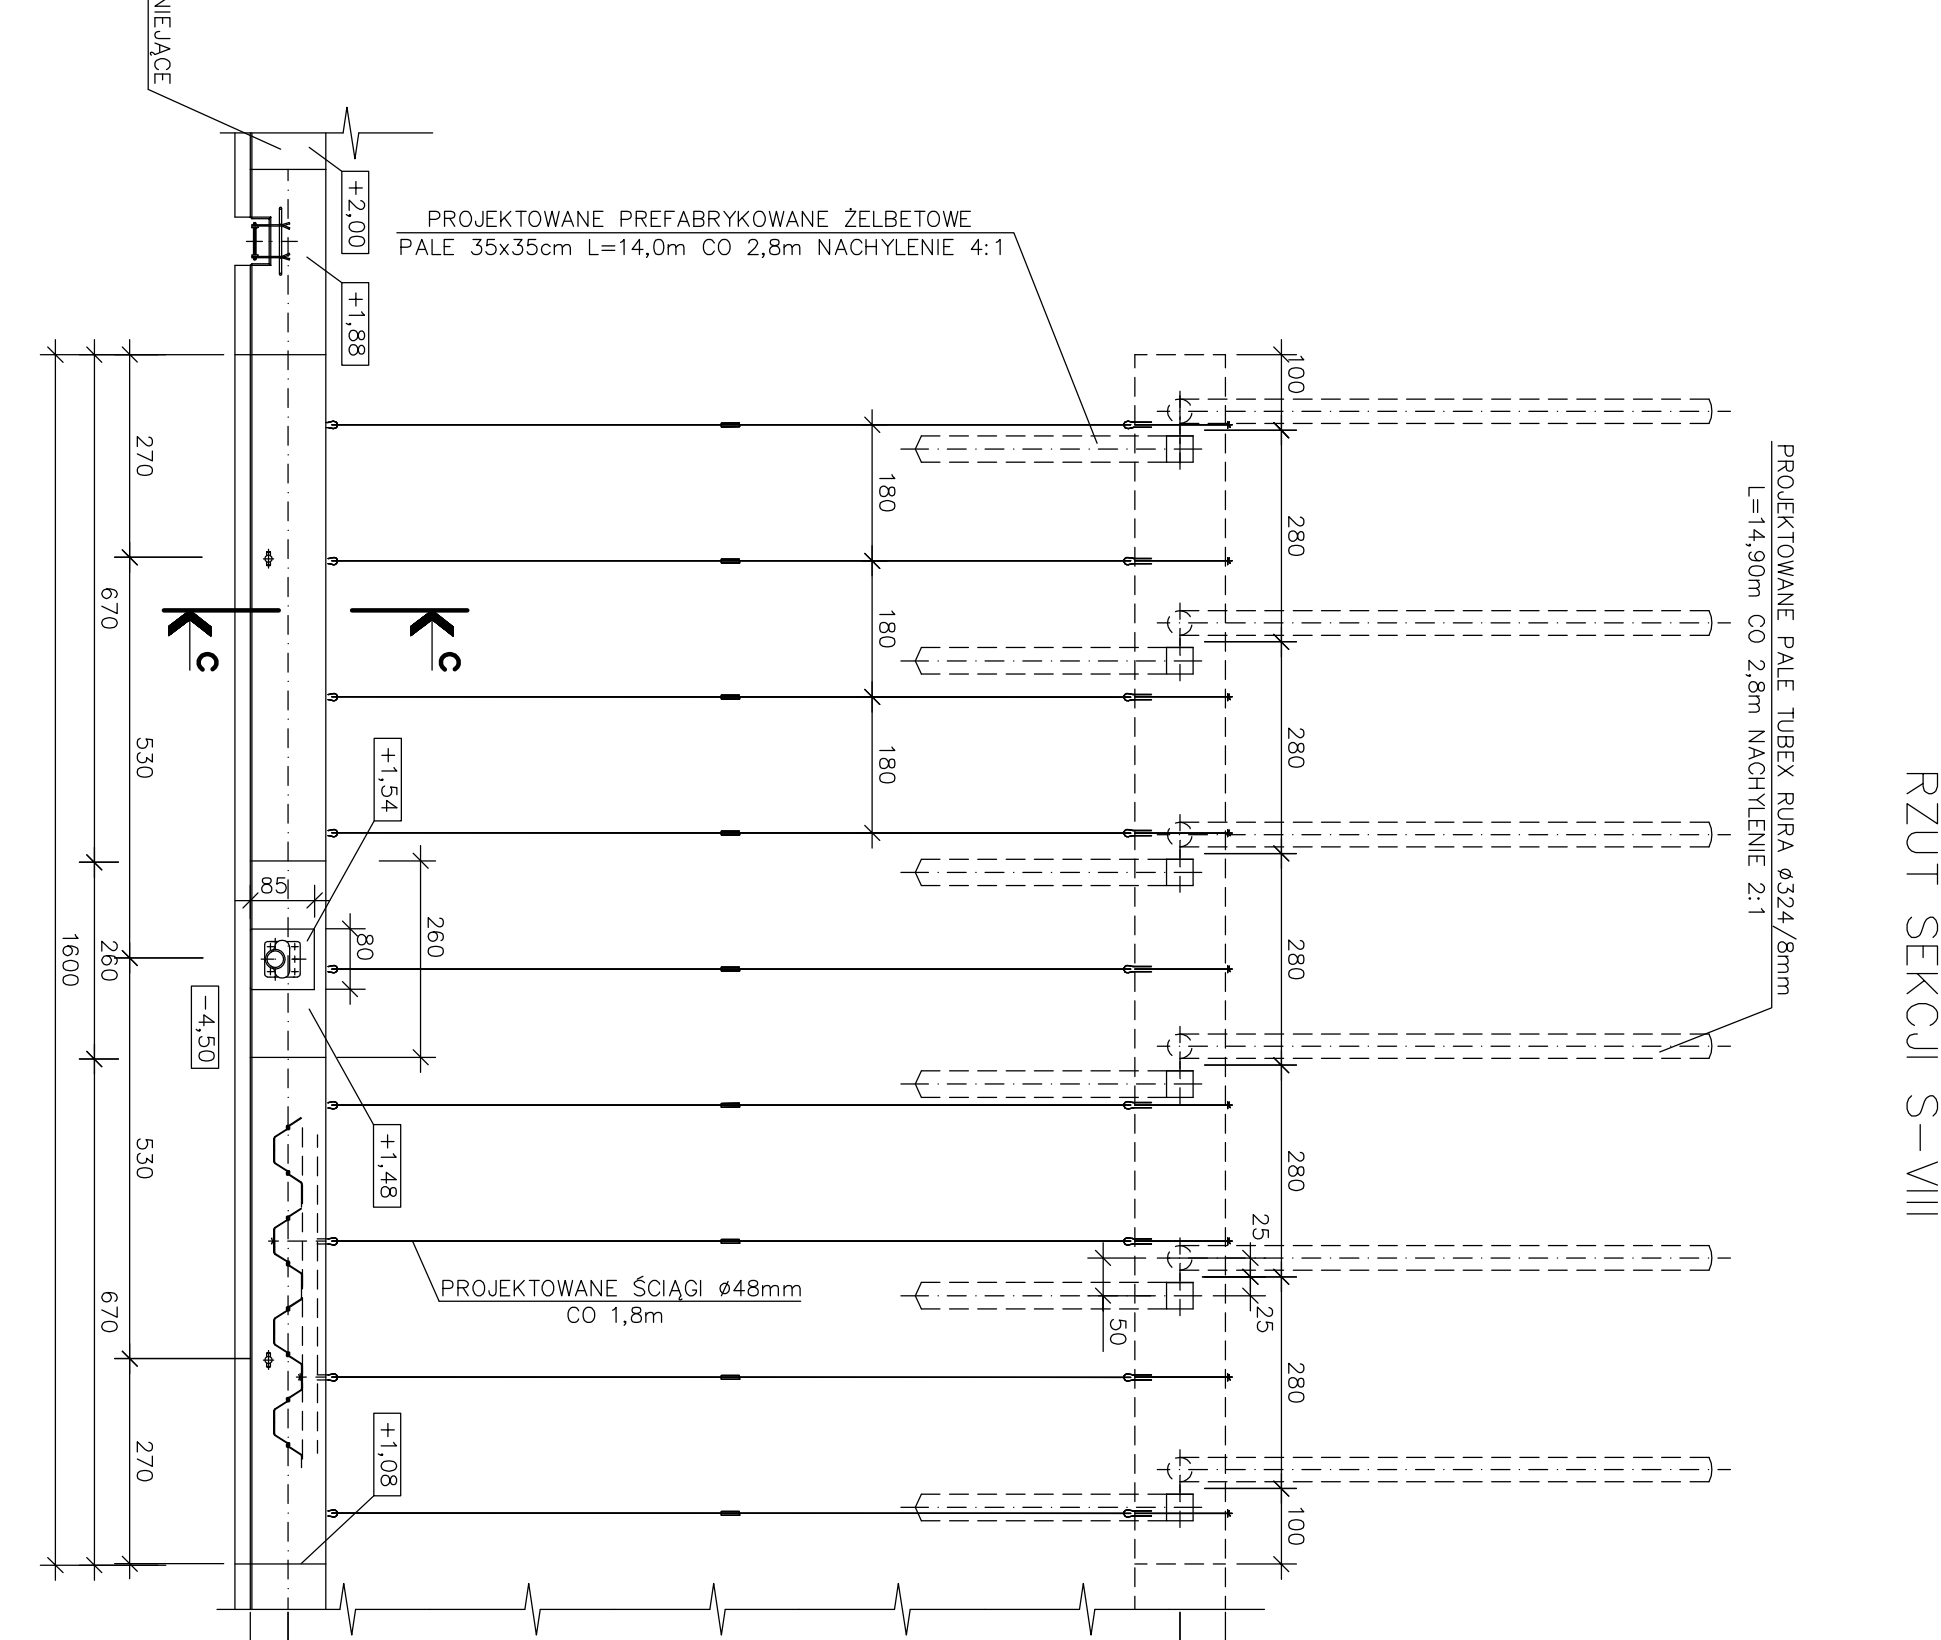
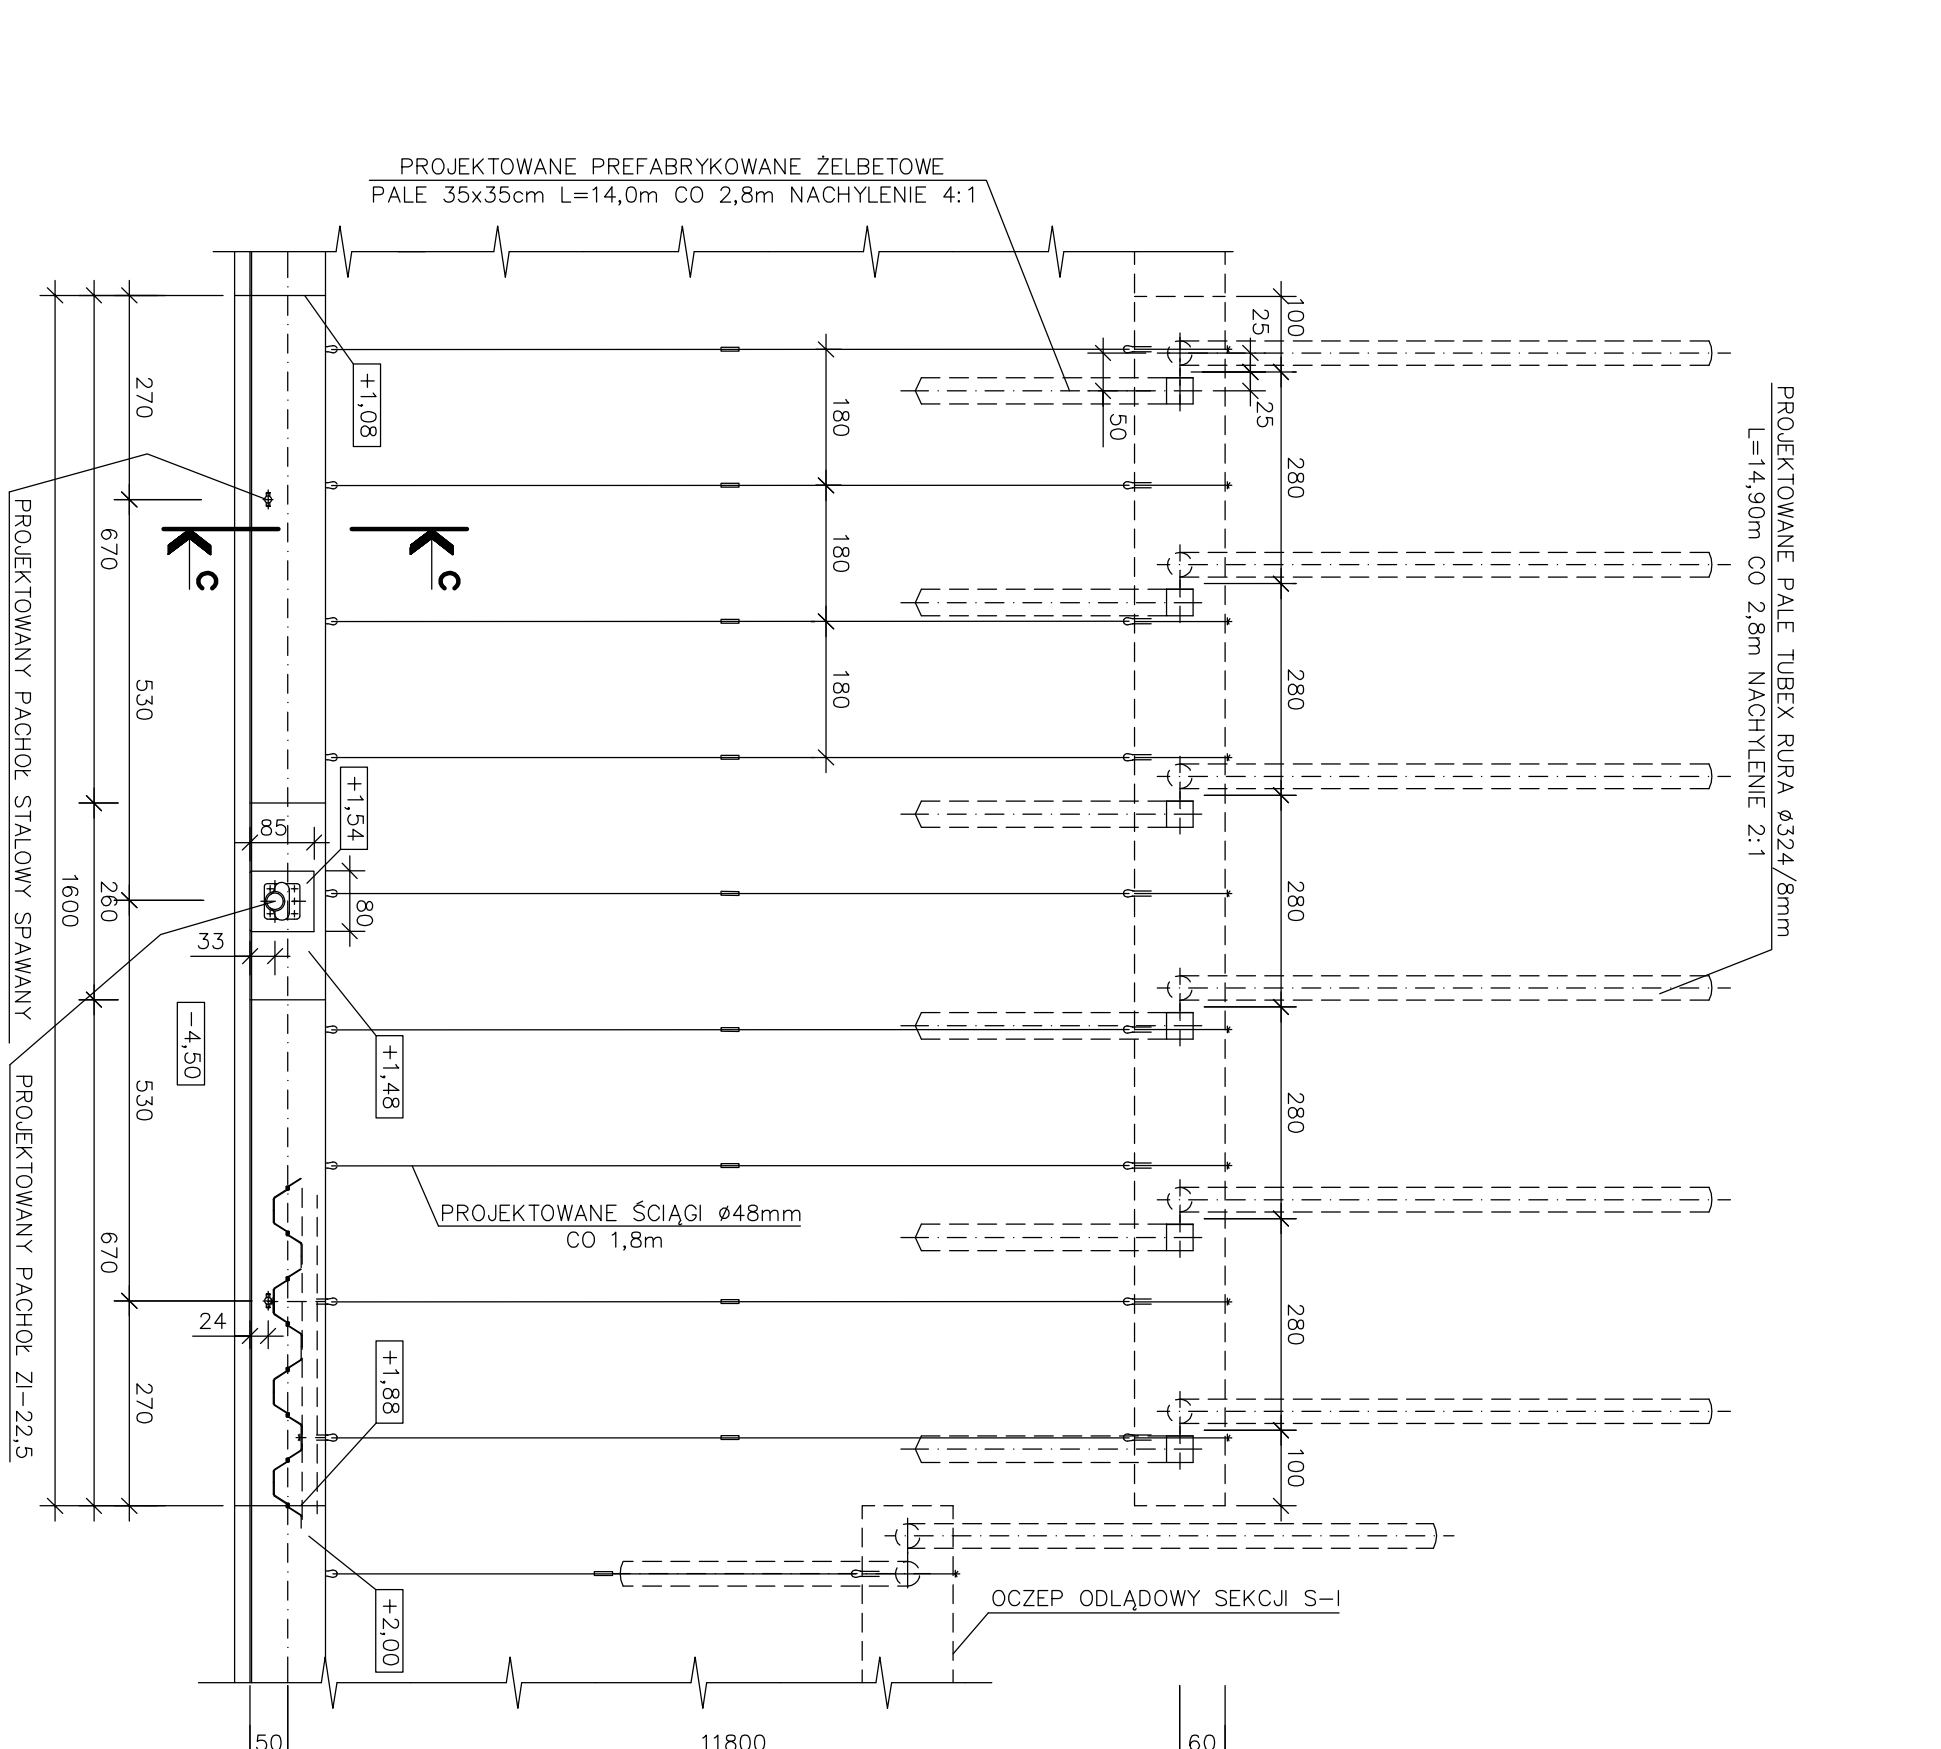
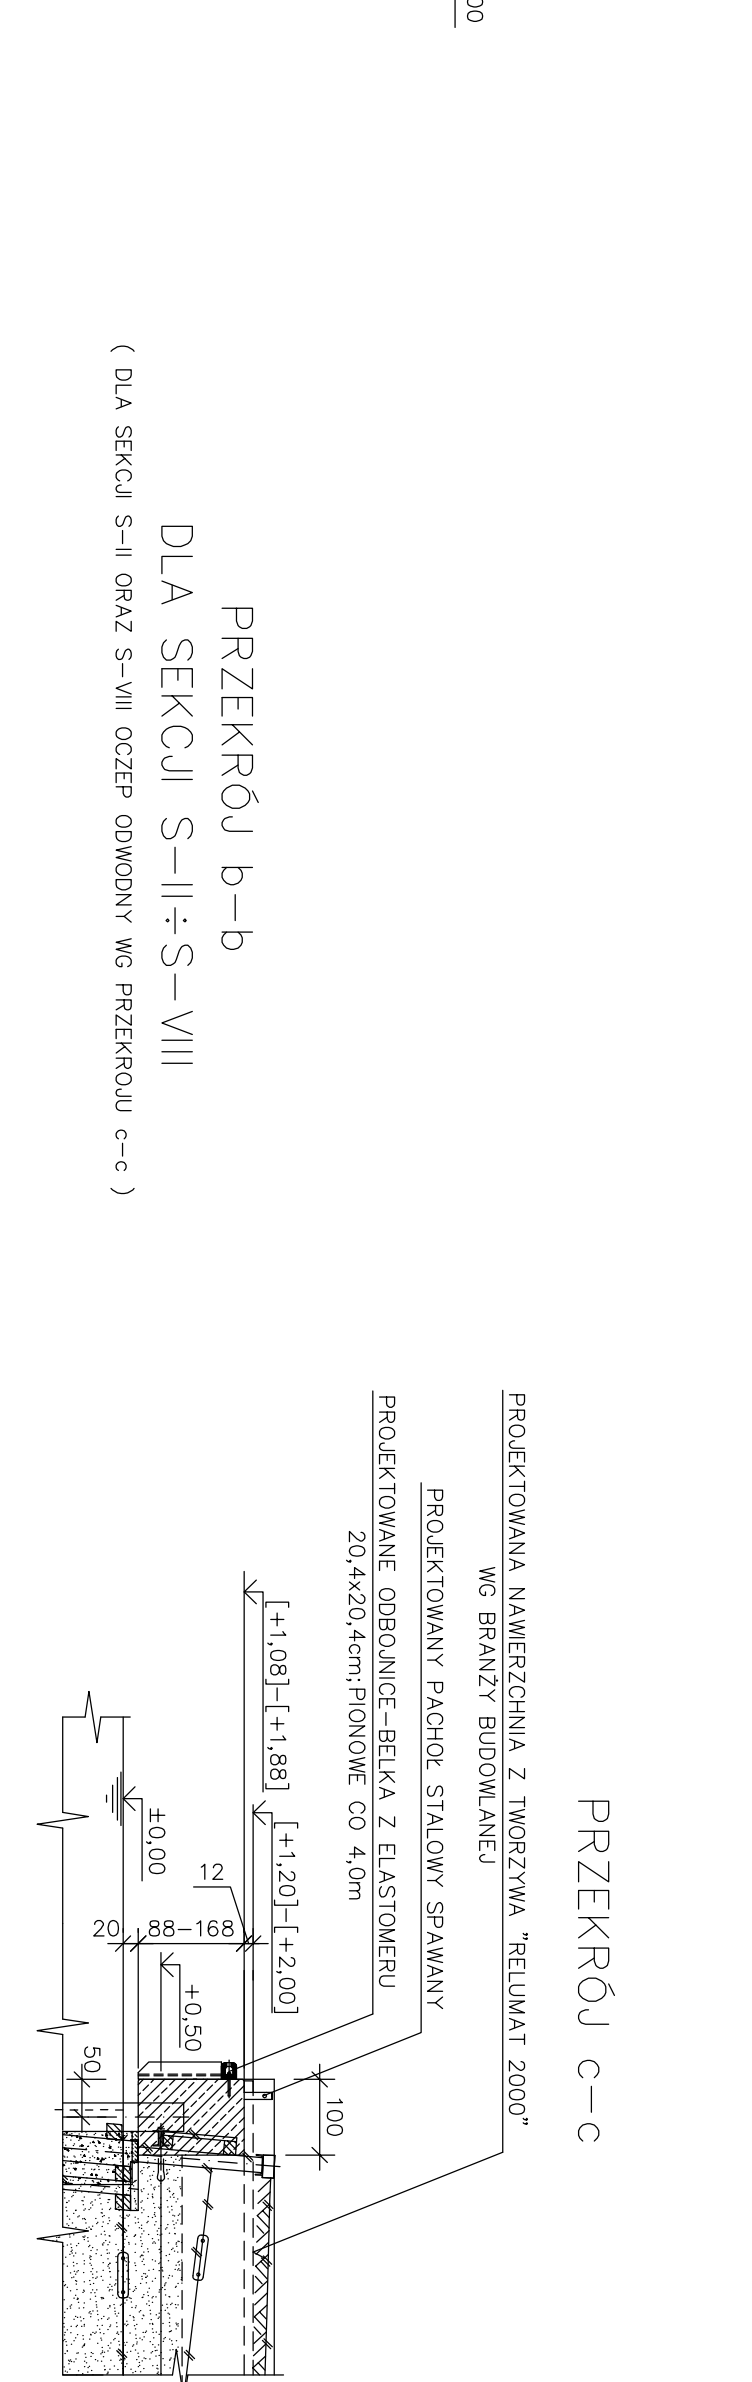
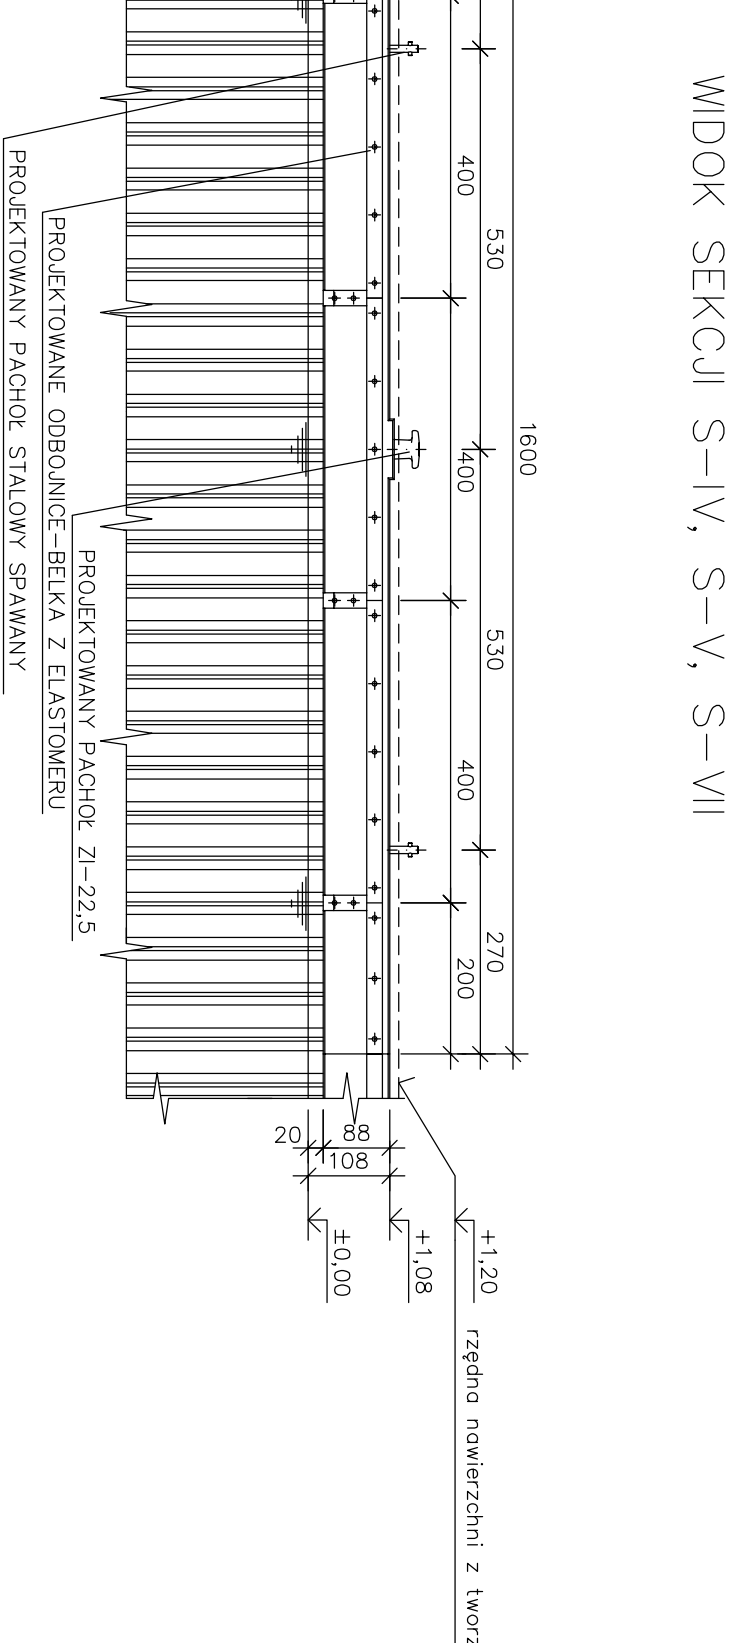
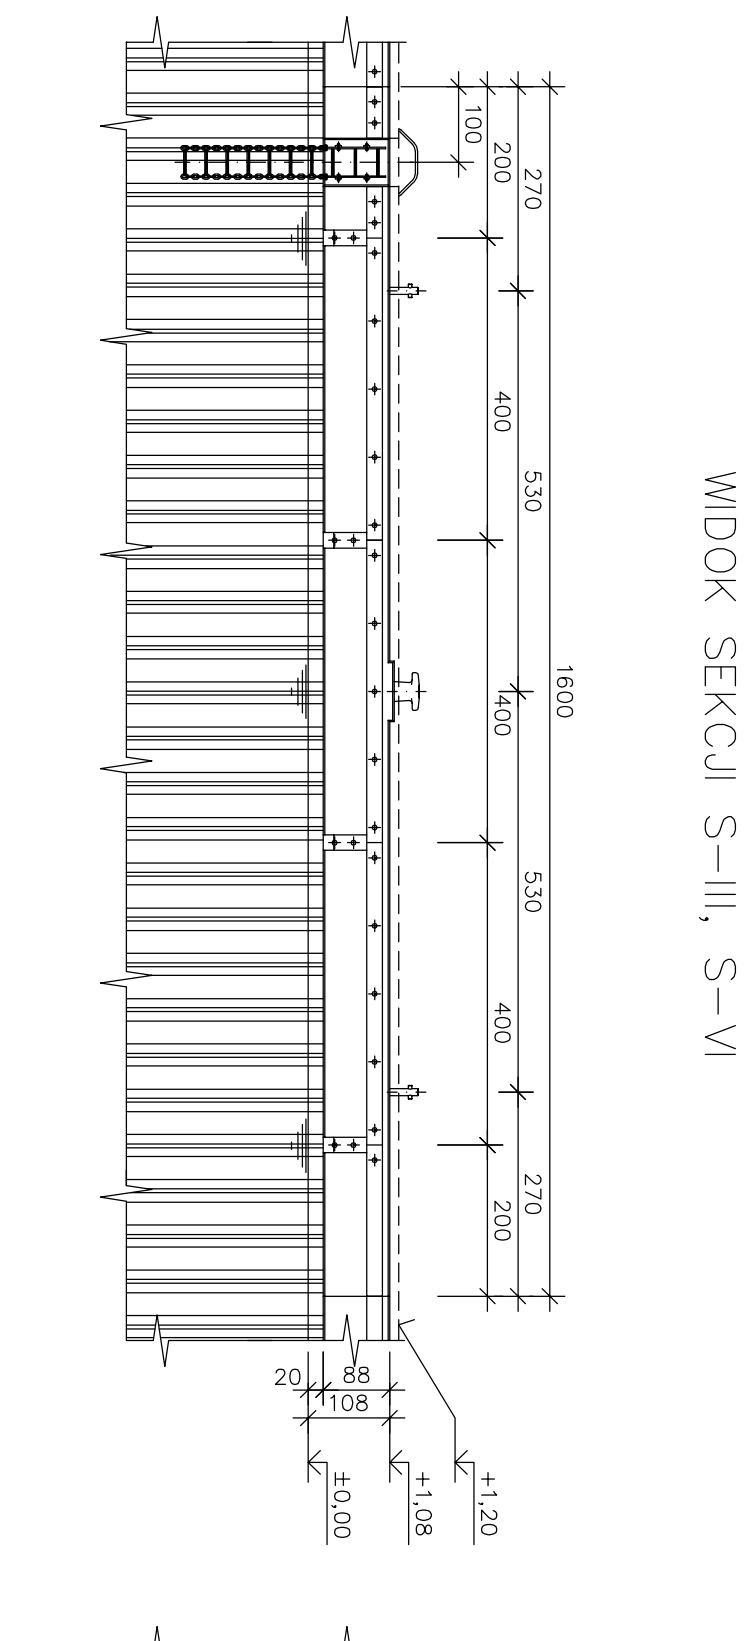
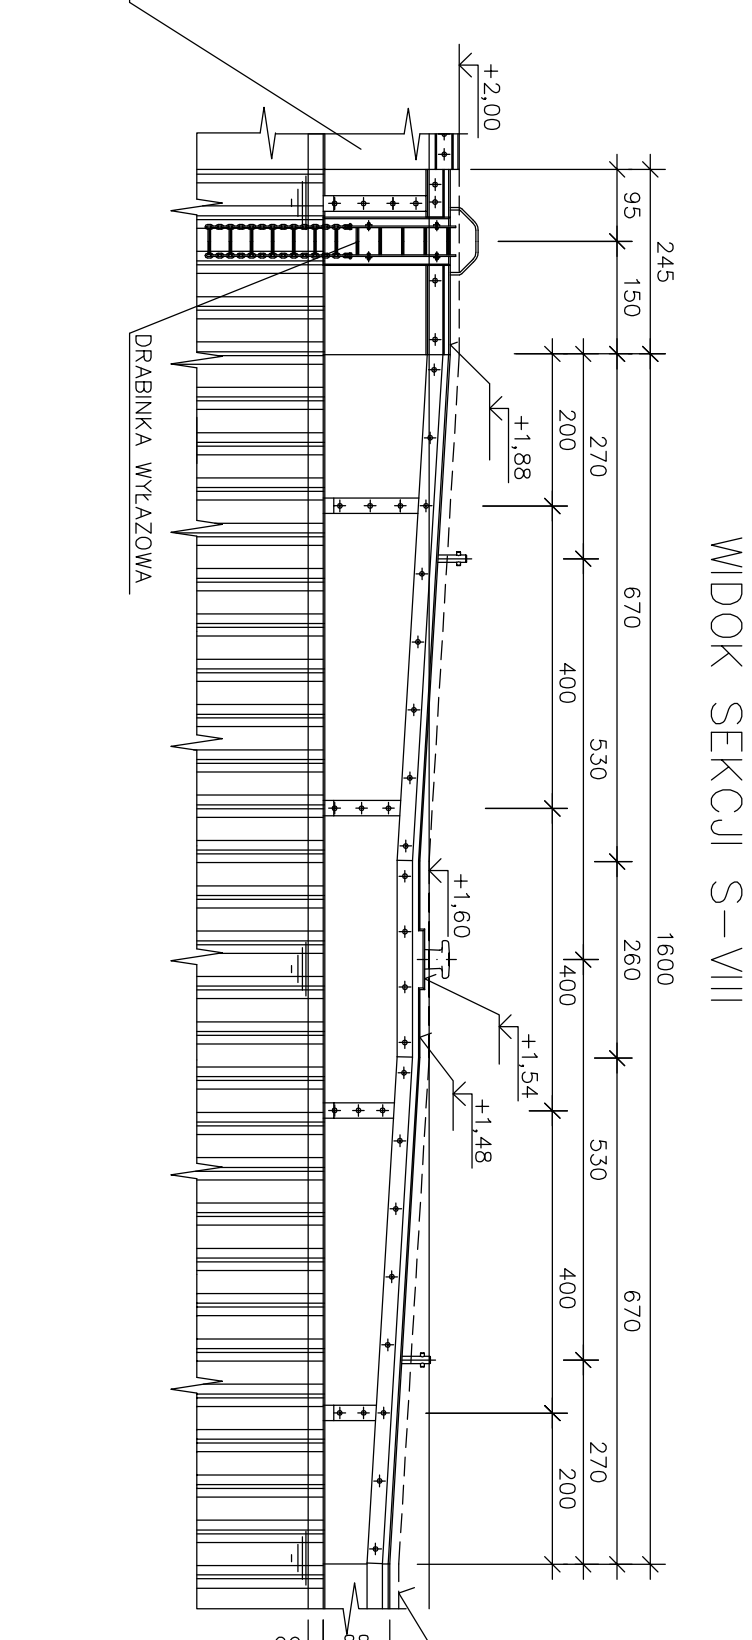


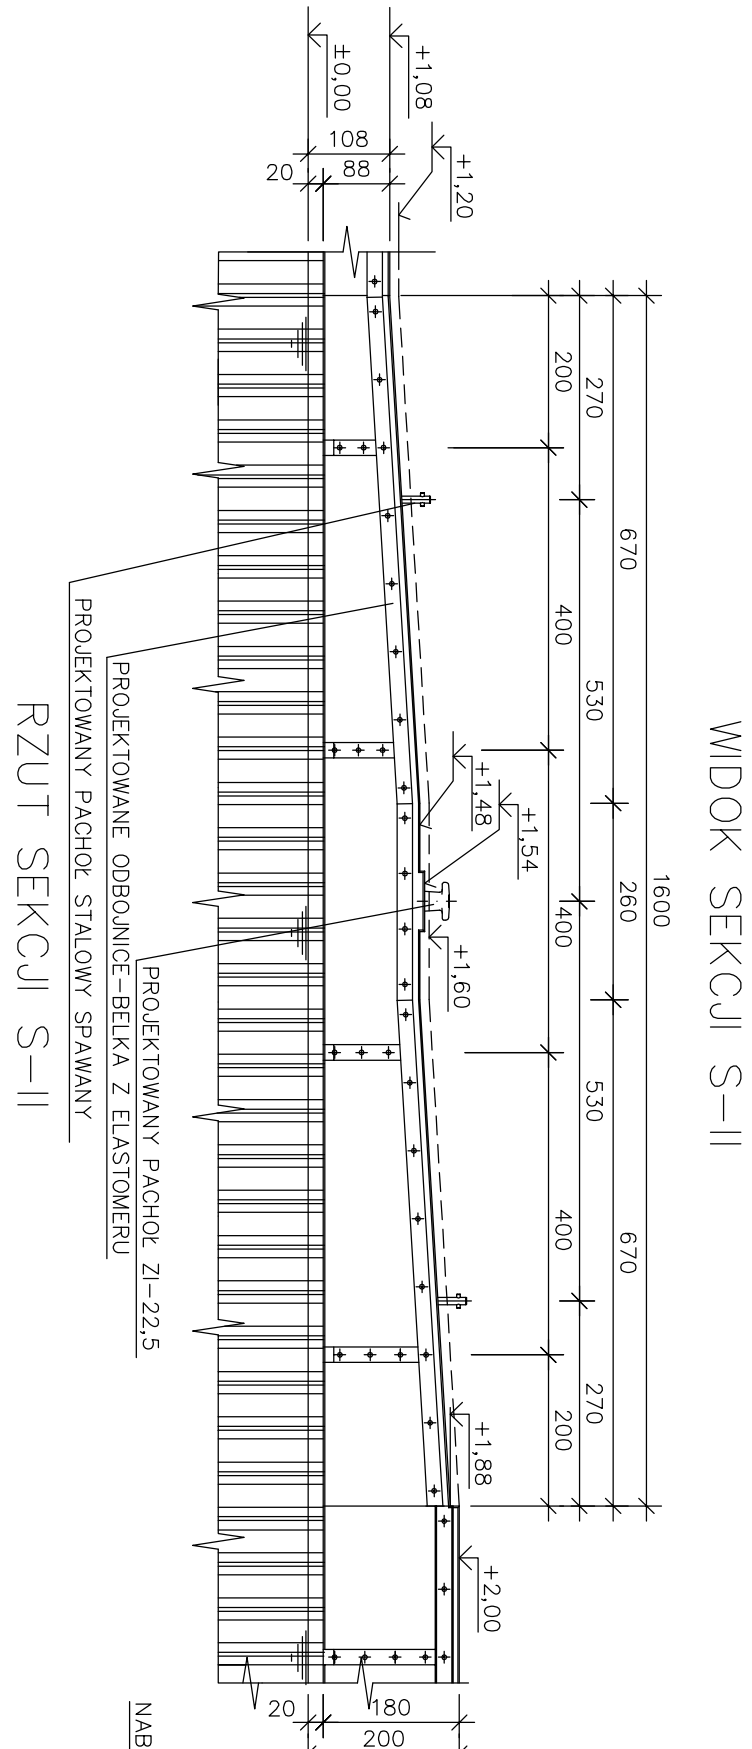

redan	
5	