


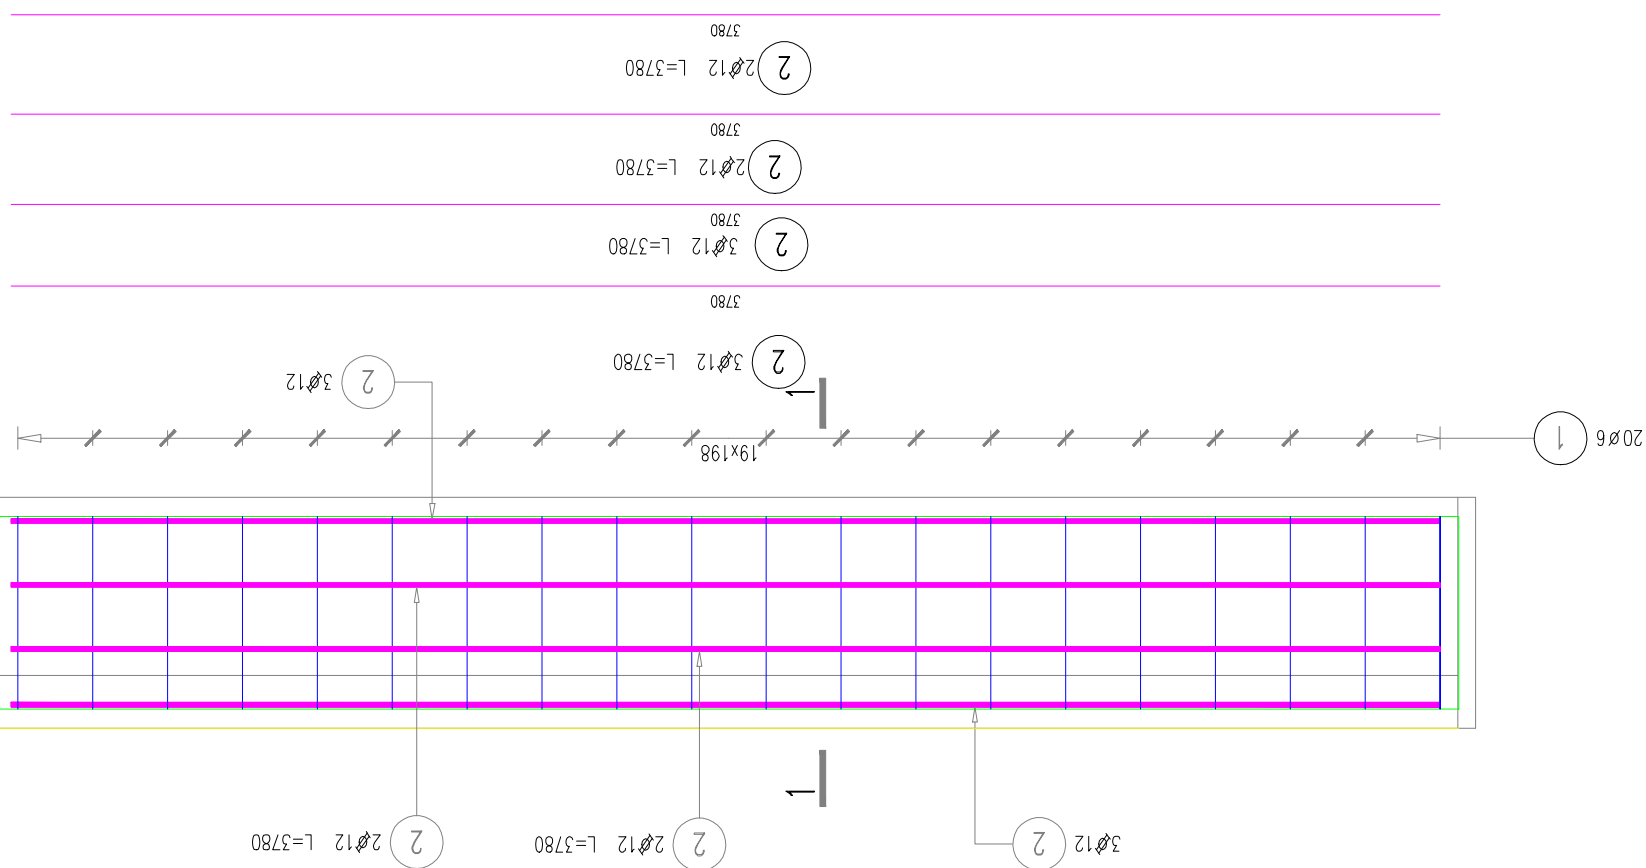

UWAGA:



PREFABRYKATY OBRZEZA NR1
ZBROJENIE

PPKZ
PRACOWNIA PROJEKTOWA KONSERWACJI ZABYTEKÓW
Spółka z o.o.
ul. Zielonogórska 35, 71-084 SZCZECIN, tel 914530922 tel/fax 954530850

NR ZLEC.	WT/h/6/2017	DATA:	12.2011	PROJEKTANT:	inż. Leszek Demski nr upr.: 297/Sz/86; 24P/bp/3793/02 uprawnienia WKZ nr 26/94	NR RYS:	5/k
TEMAT: REWITALIZACJA Kwater ZASZCZONYCH NA TERENIE CMENTARZA CENTRALNEGO W SZCZECINIE Szczeцин Cmentarz Centralny część działki nr 2/5 obręb 213 NIECKA BASENOWA Z FONTANNĄ PROJEKT WYKONAWCZY – KONSTRUKCJA							